


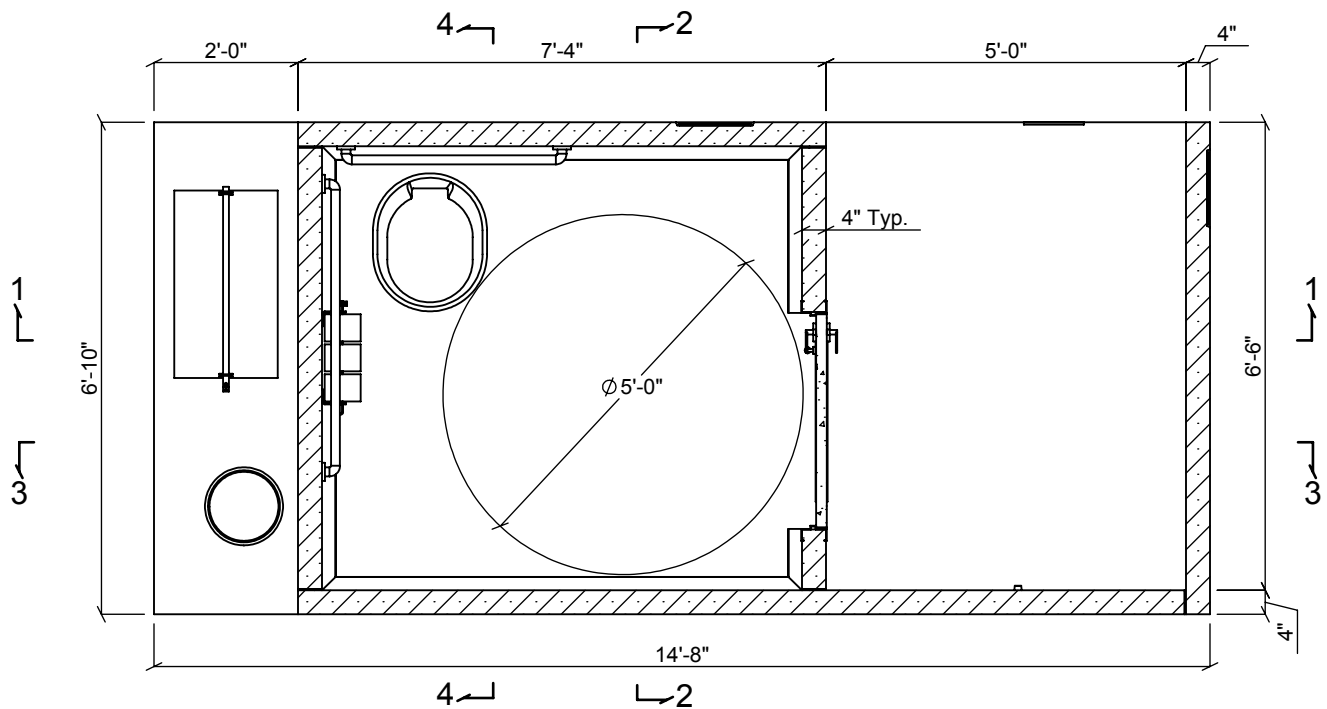


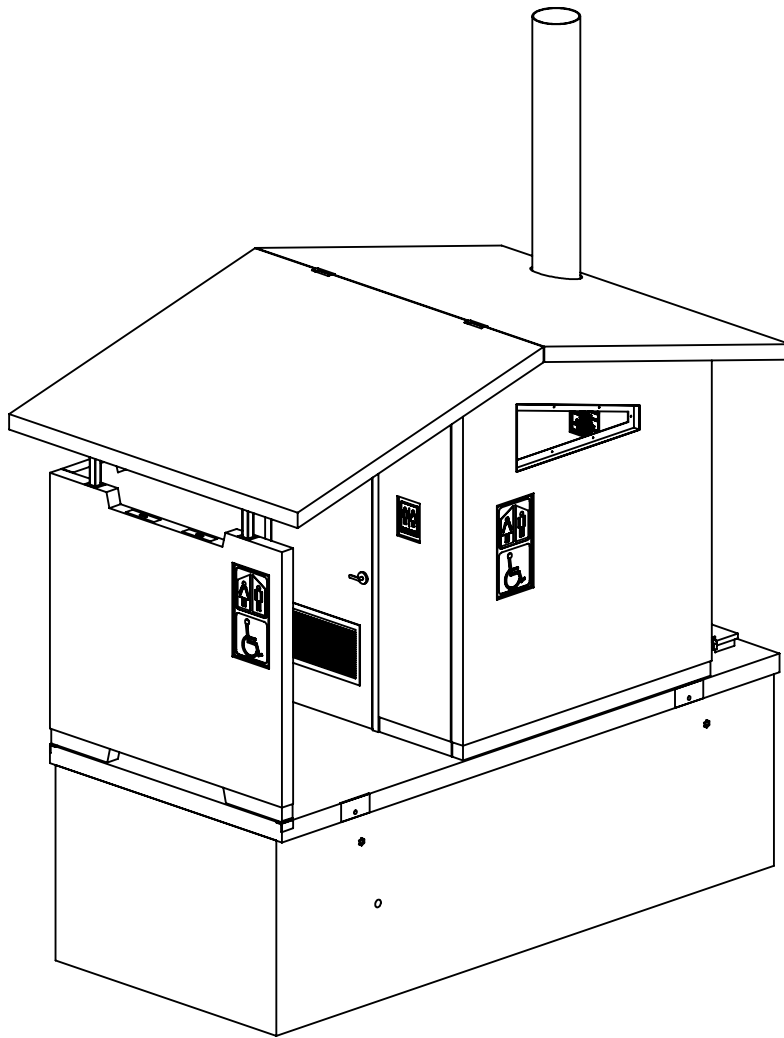


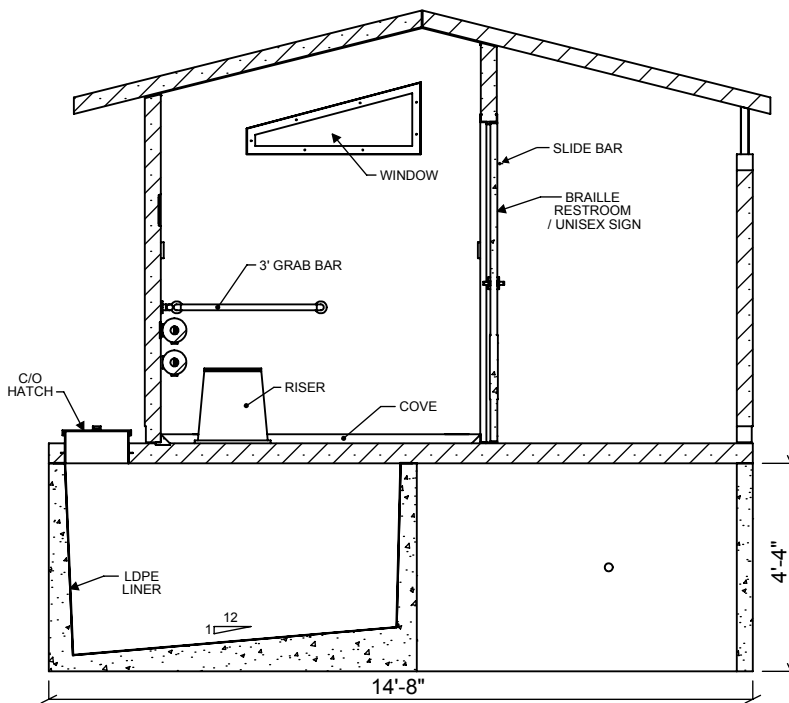


SECTION 1-1
SCALE 1 : 48

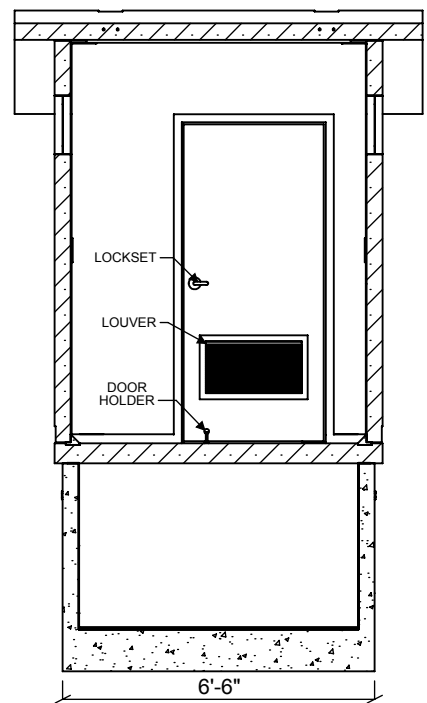

SECTION 2-2
SCALE 1 : 48

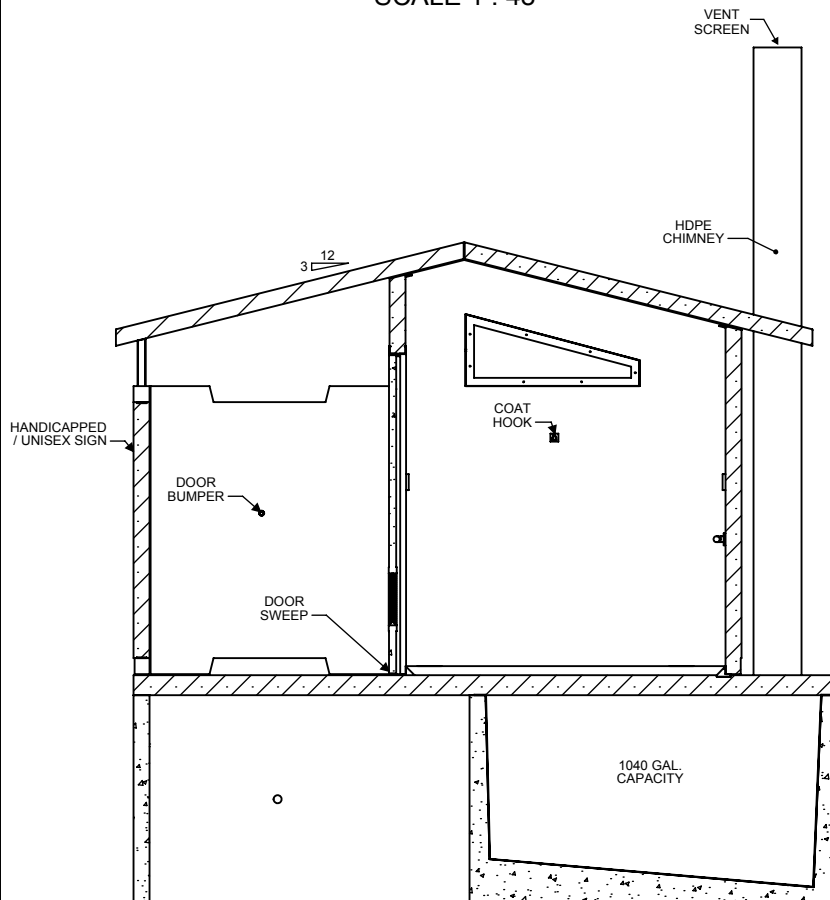


SECTION 3-3
SCALE 1 : 48

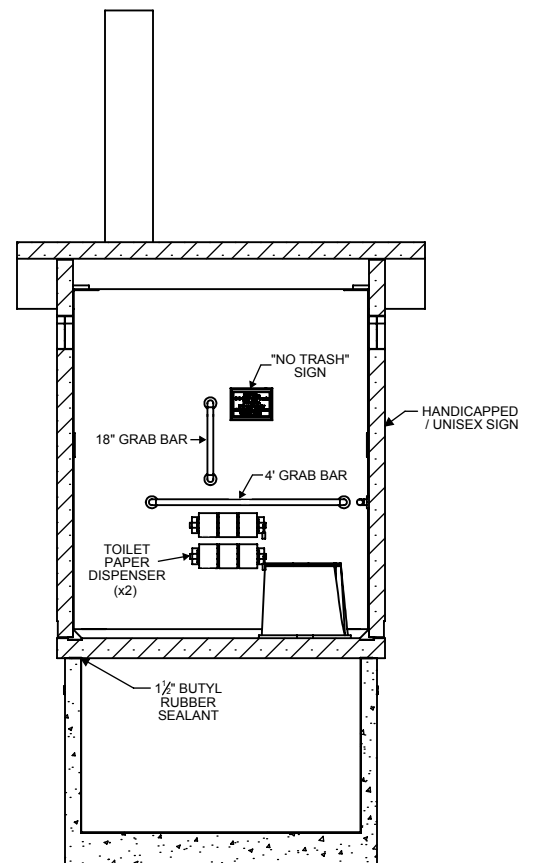

SECTION 4-4
SCALE 1 : 48



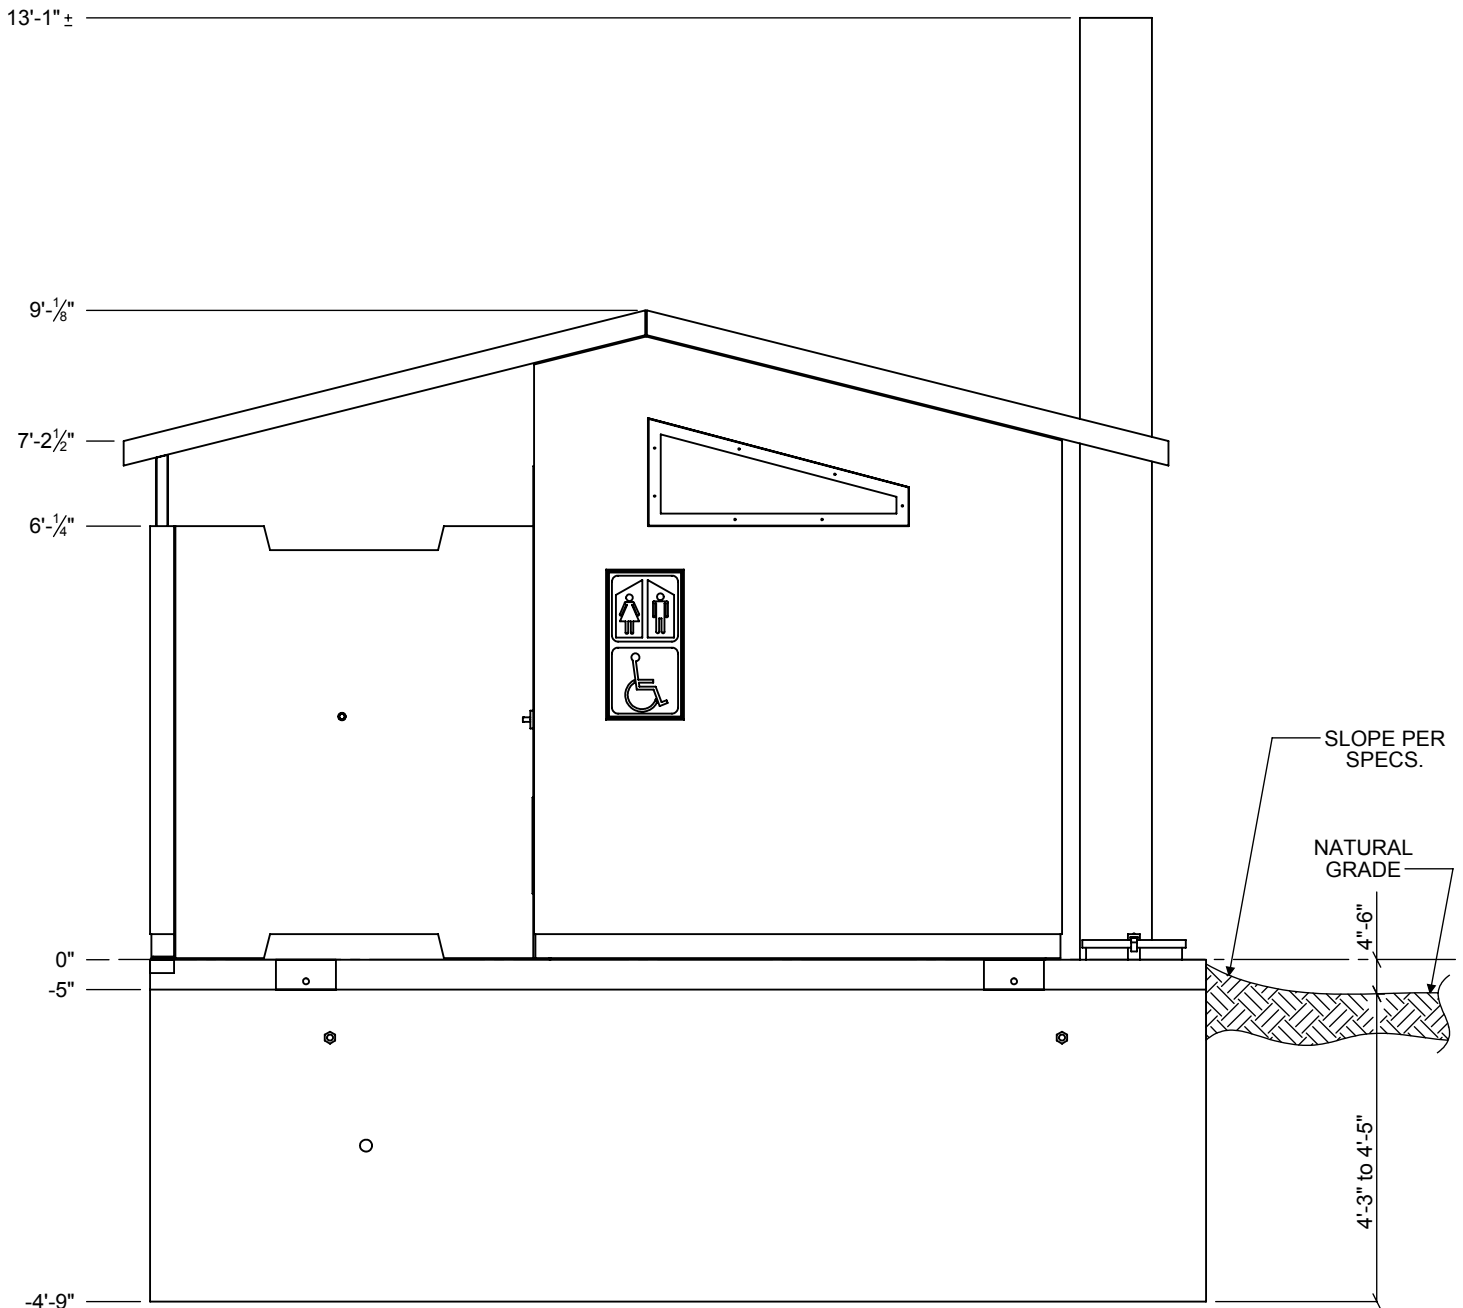


WEIGHT:

- Building - 24,000 lbs.
- Vault - 16,000 lbs.


EXCAVATION:

- Vault Hole - 8' wide x 16' long x 4'-9" below desired finish floor elevation
- See specifications for additional requirements.



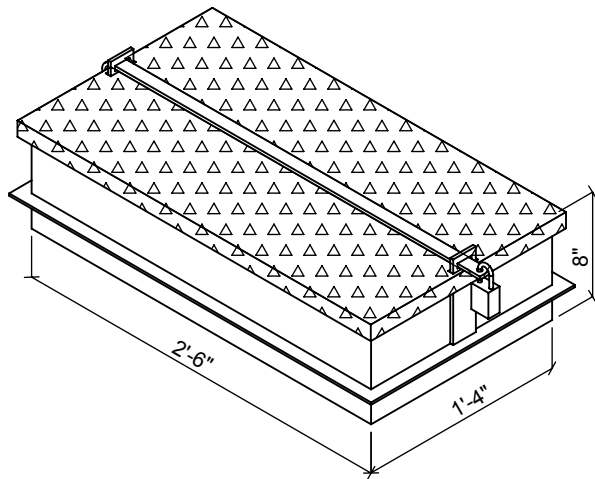


CLEANOUT HATCH

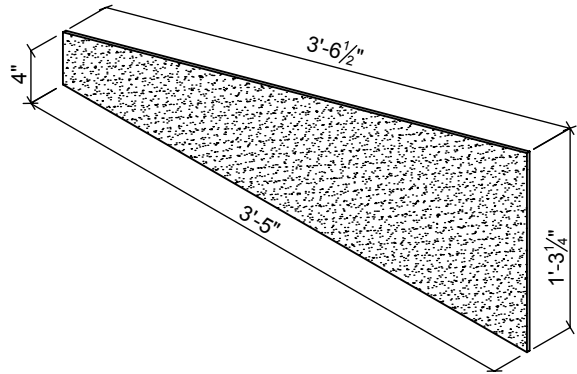


POLYCARBONATE WINDOW



BRAILLE
RESTROOM
SIGN


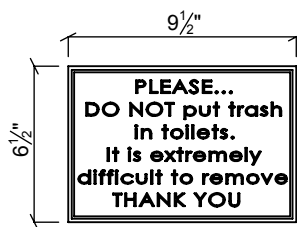



"NO TRASH"
SIGN

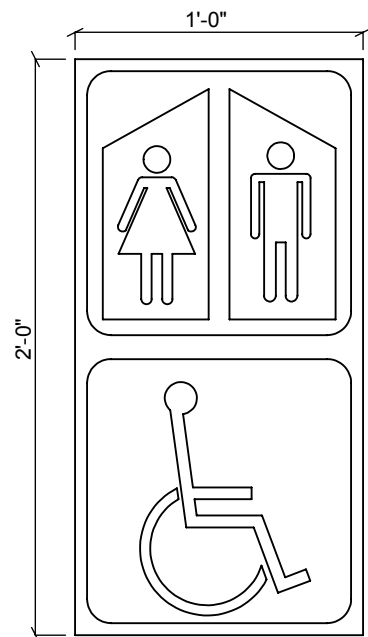


"HANDICAPPED
/ UNISEX" SIGN



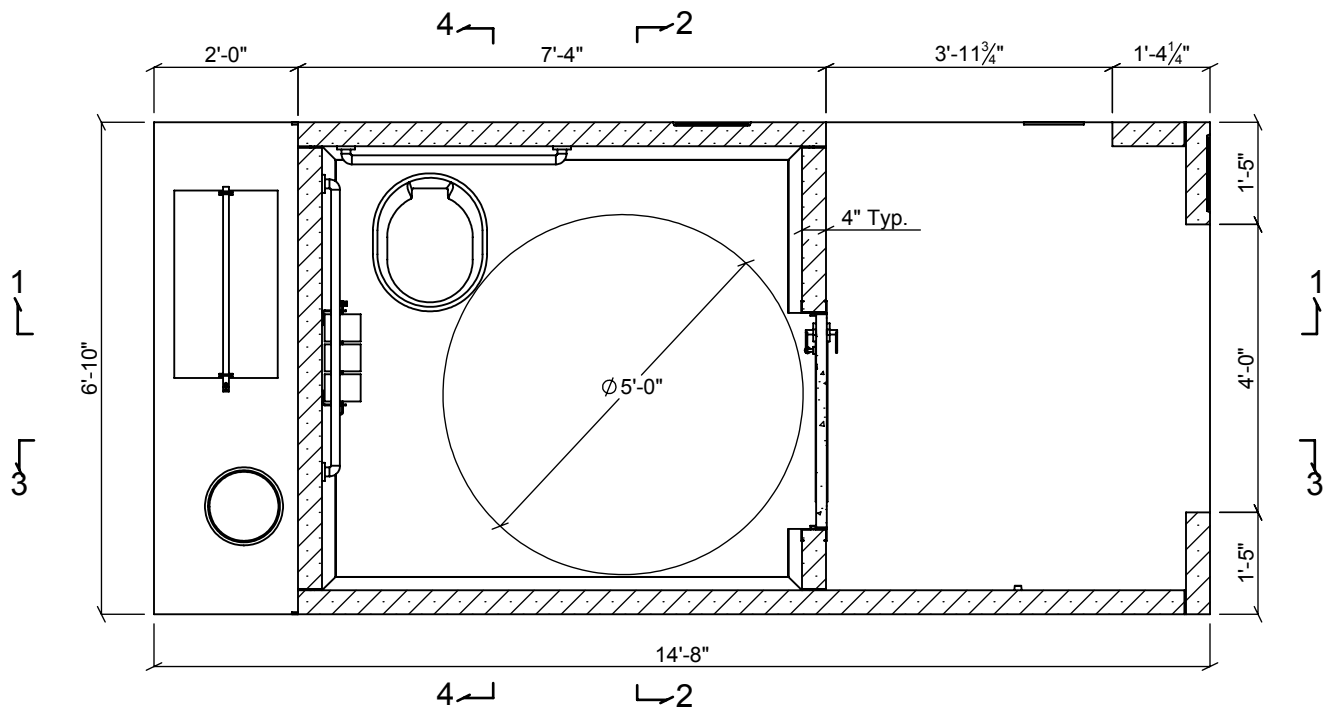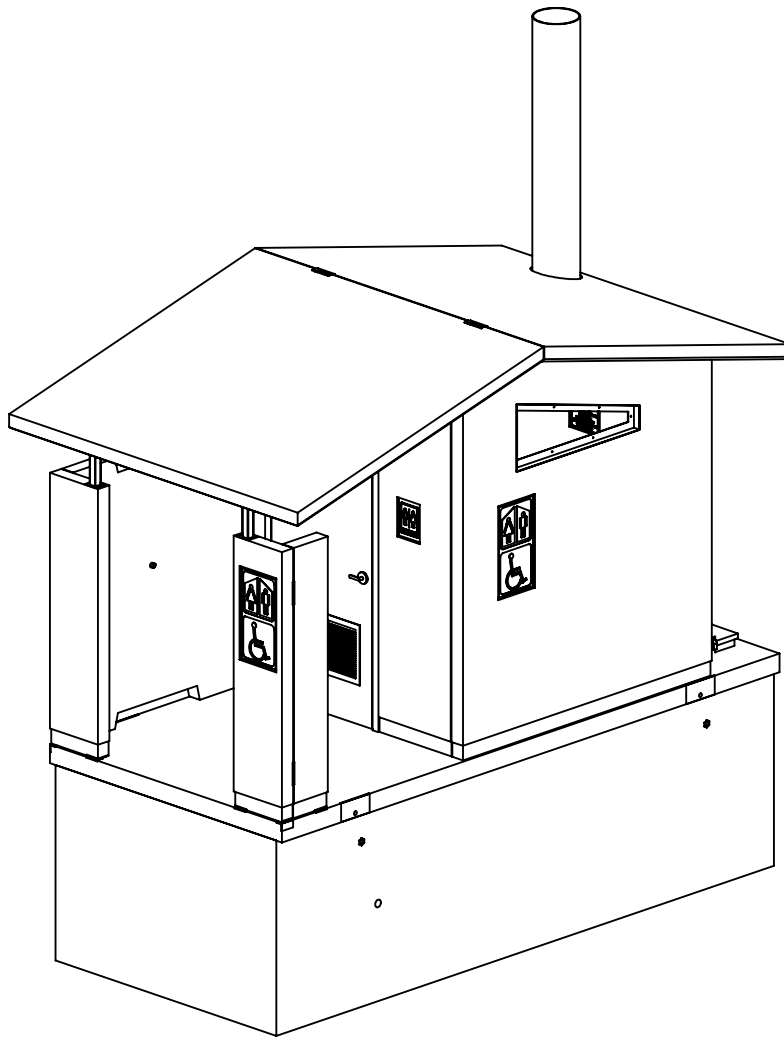


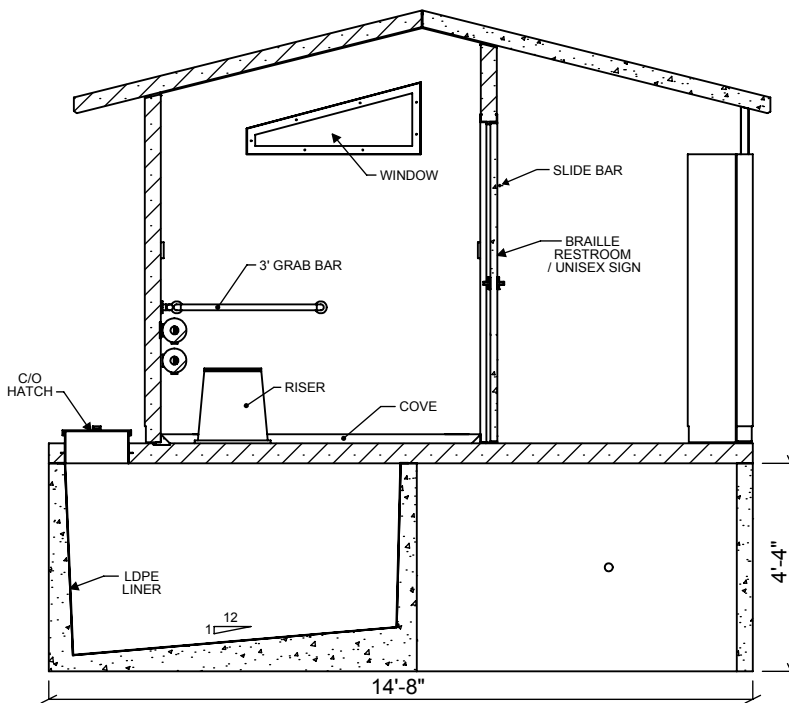


SECTION 1-1
SCALE 1 : 48

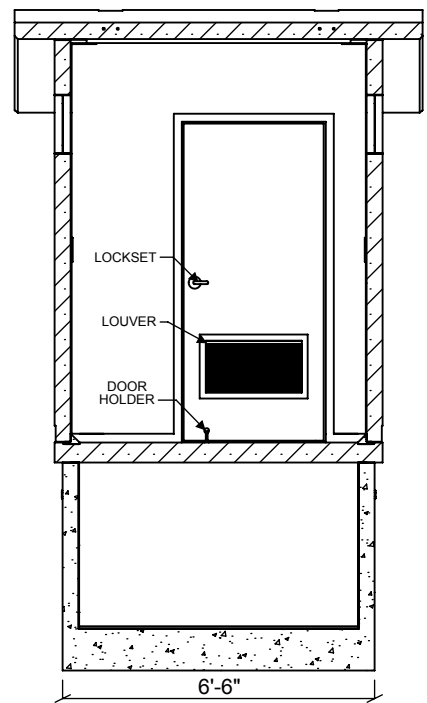

SECTION 2-2
SCALE 1 : 48

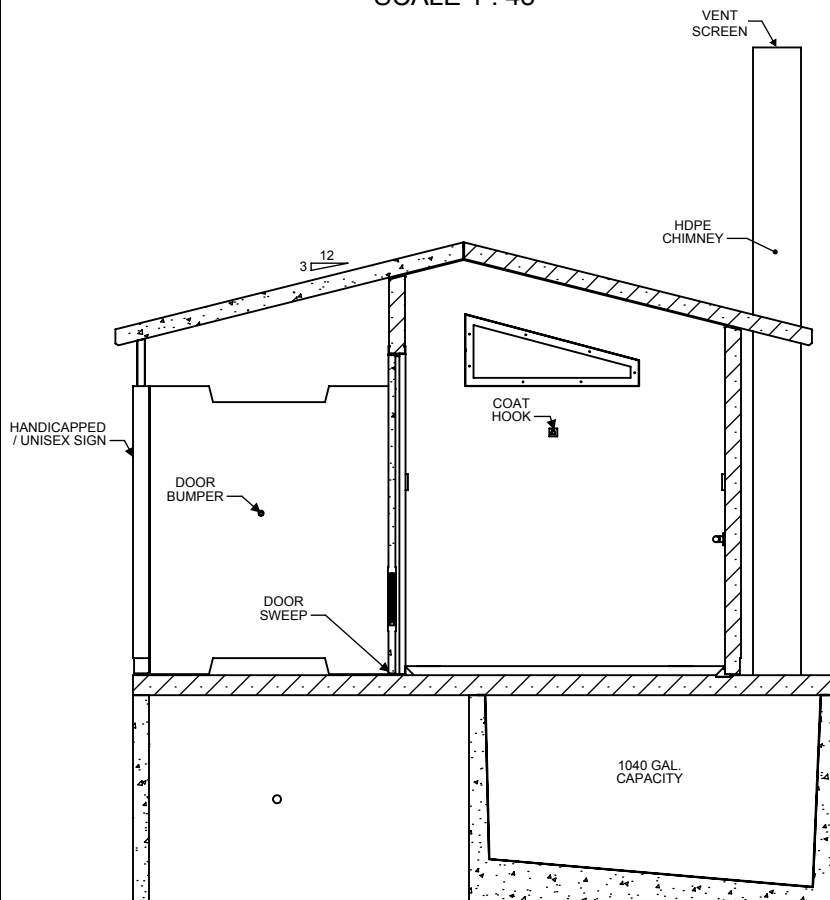


SECTION 3-3
SCALE 1 : 48

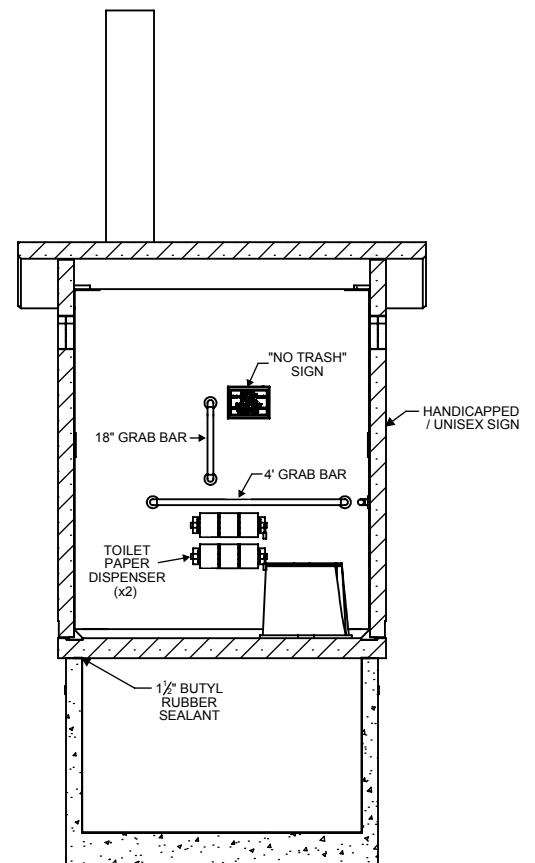

SECTION 4-4
SCALE 1 : 48



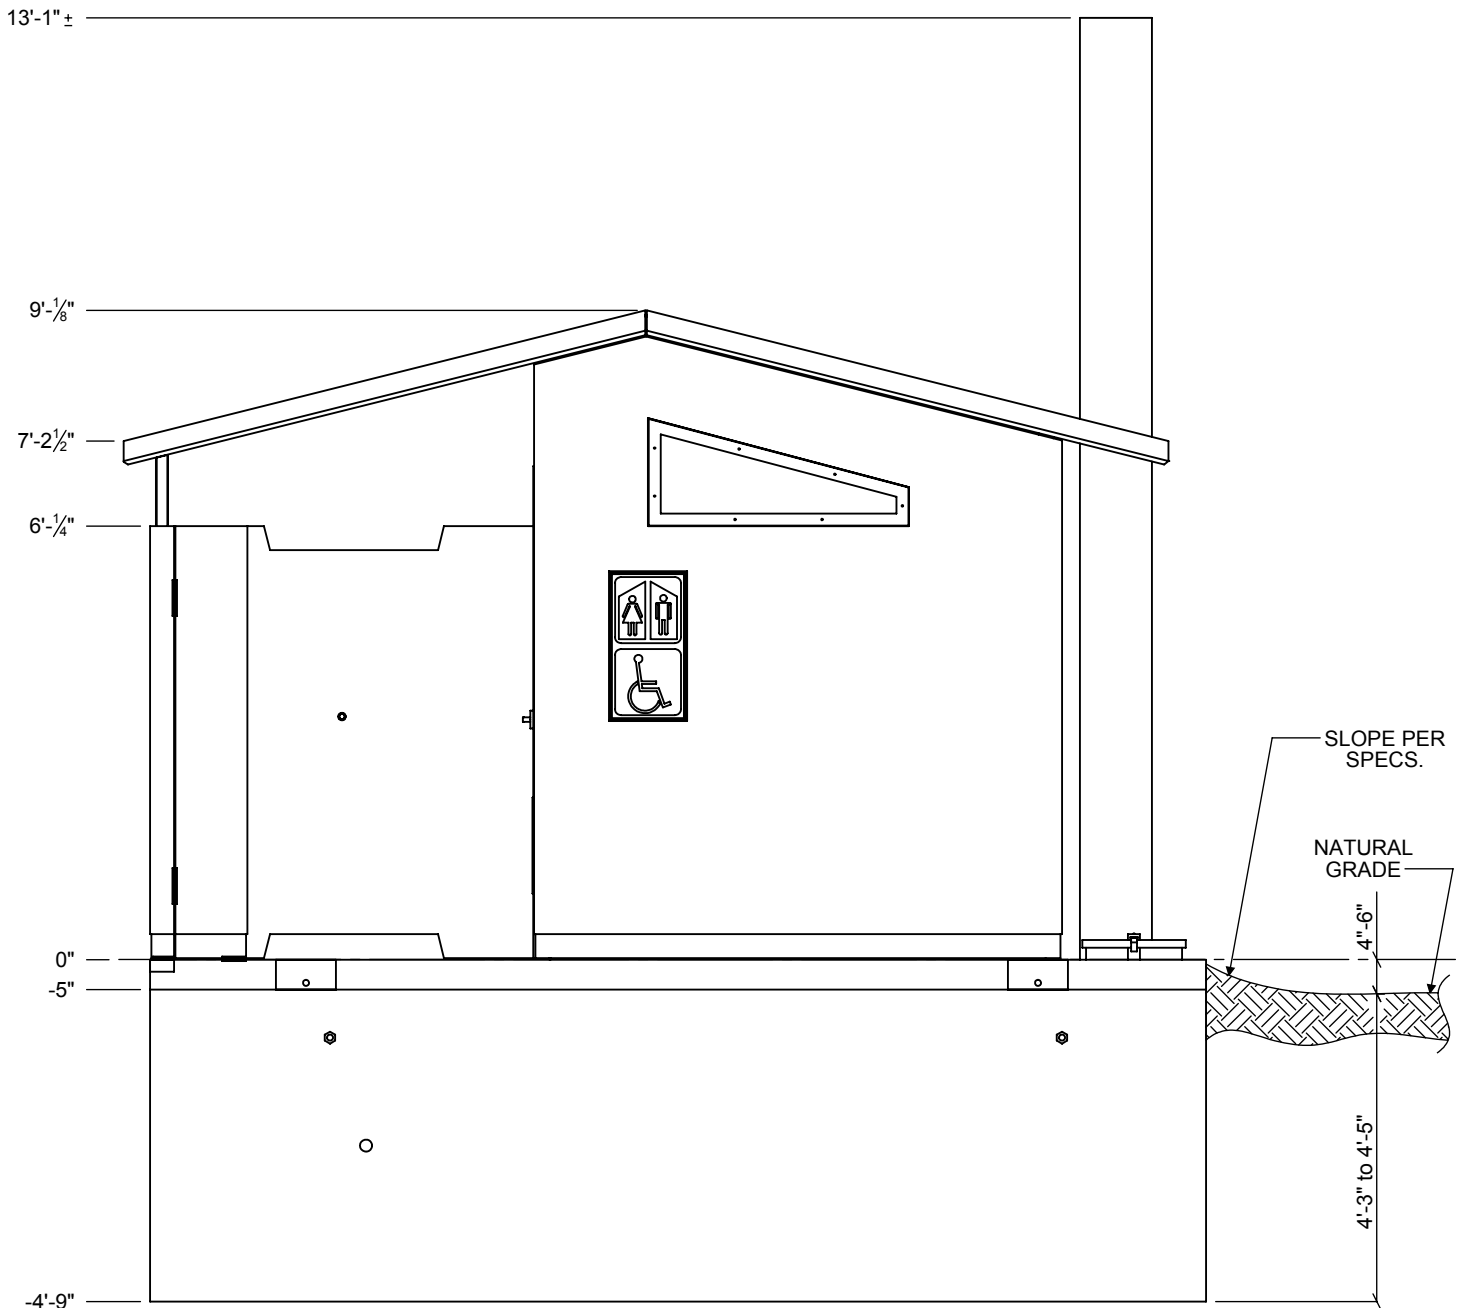


WEIGHT:

- Building - 24,000 lbs.
- Vault - 16,000 lbs.


EXCAVATION:

- Vault Hole - 8' wide x 16' long x 4'-9" below desired finish floor elevation
- See specifications for additional requirements.



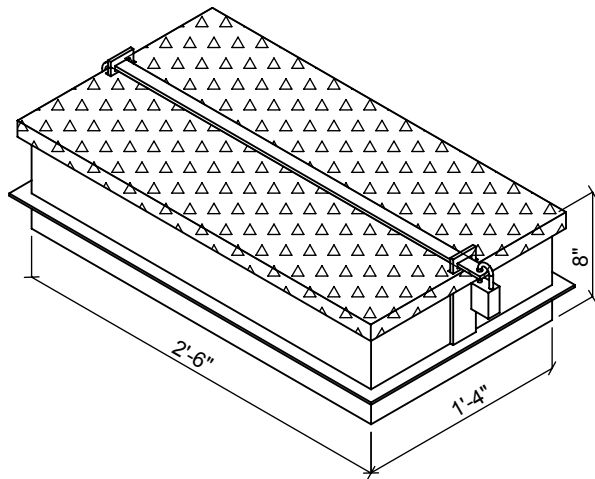


CLEANOUT HATCH

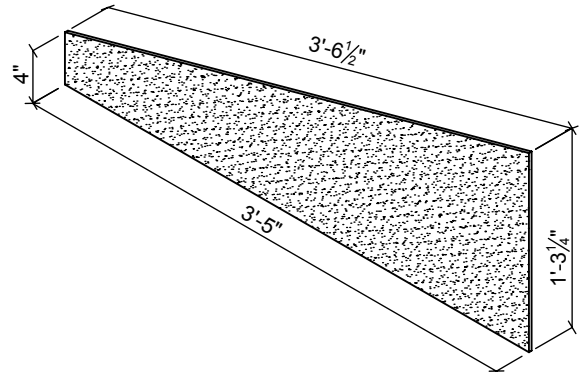


POLYCARBONATE WINDOW



BRAILLE
RESTROOM
SIGN


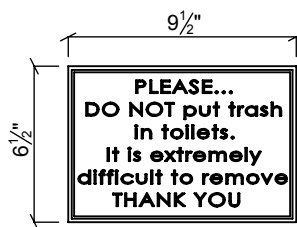



"NO TRASH"
SIGN

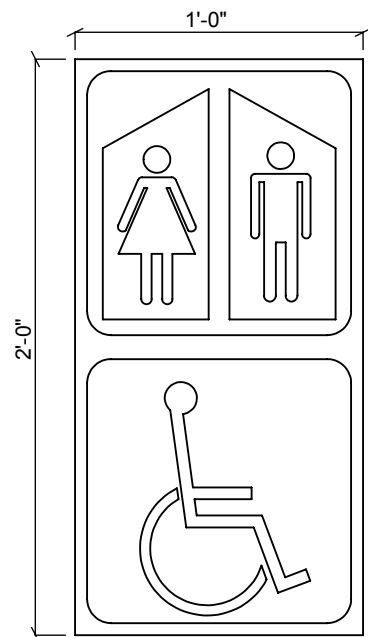


"HANDICAPPED
/ UNISEX" SIGN



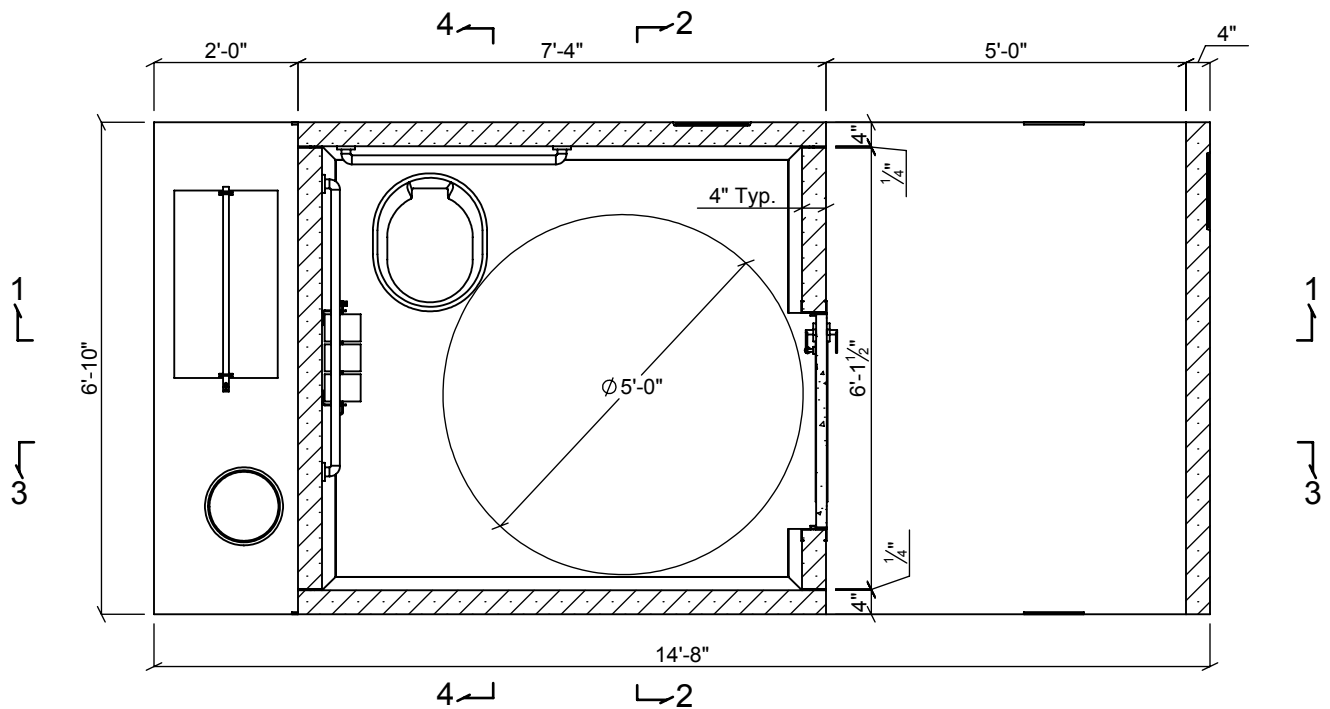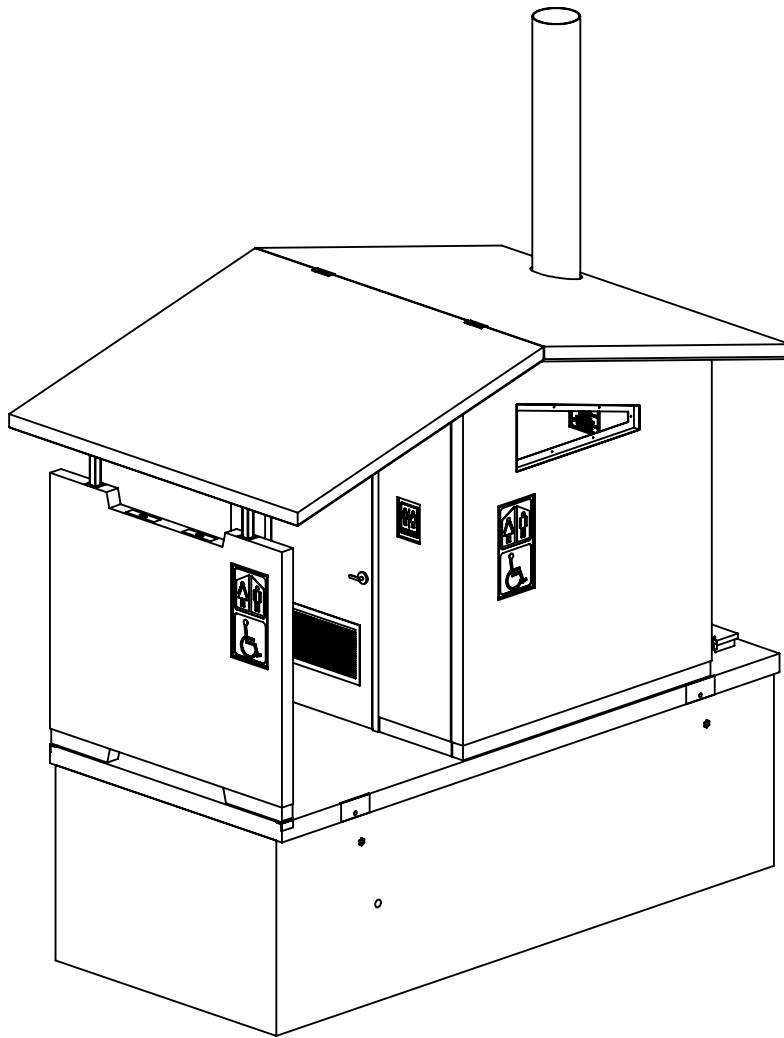


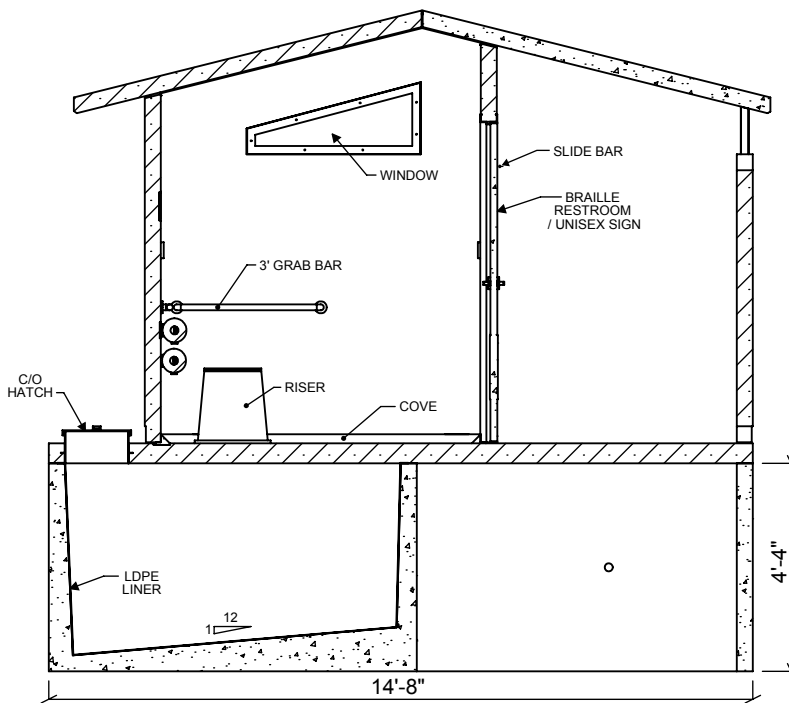


SECTION 1-1
SCALE 1 : 48

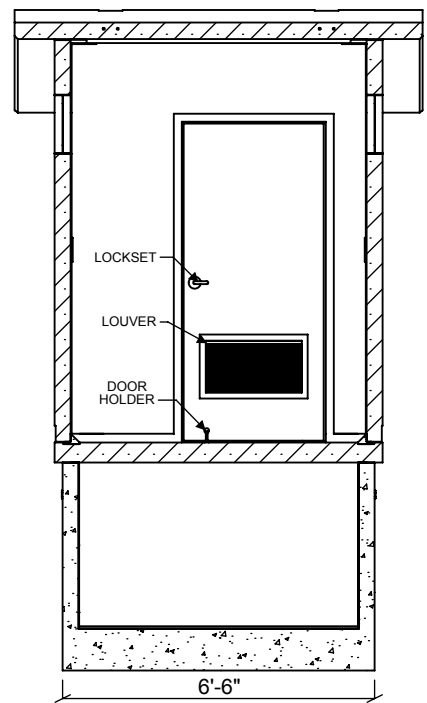

SECTION 2-2
SCALE 1 : 48

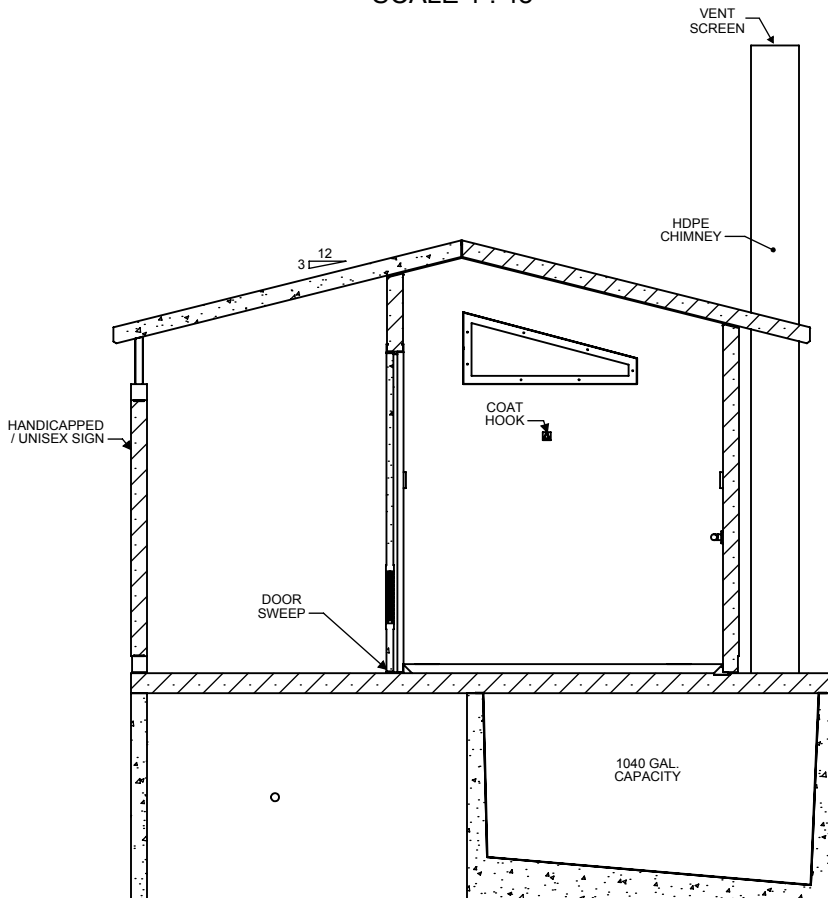


SECTION 3-3
SCALE 1 : 48

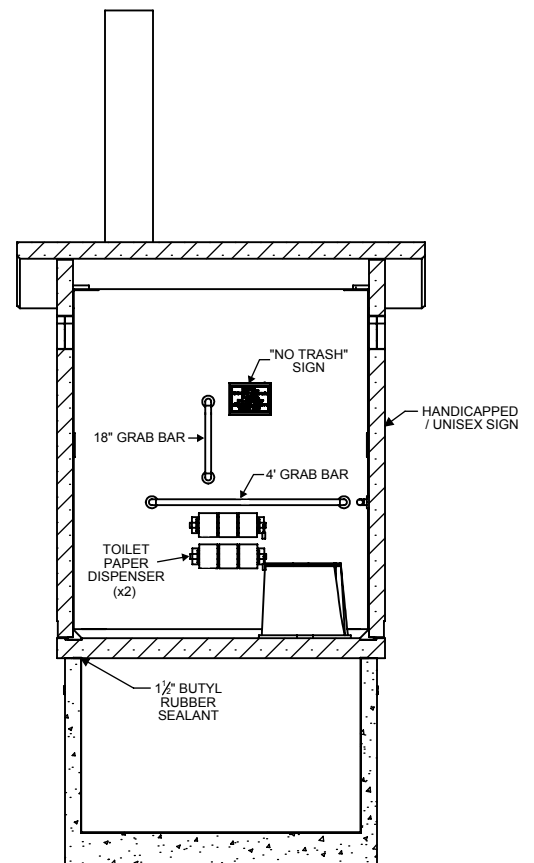

SECTION 4-4
SCALE 1 : 48



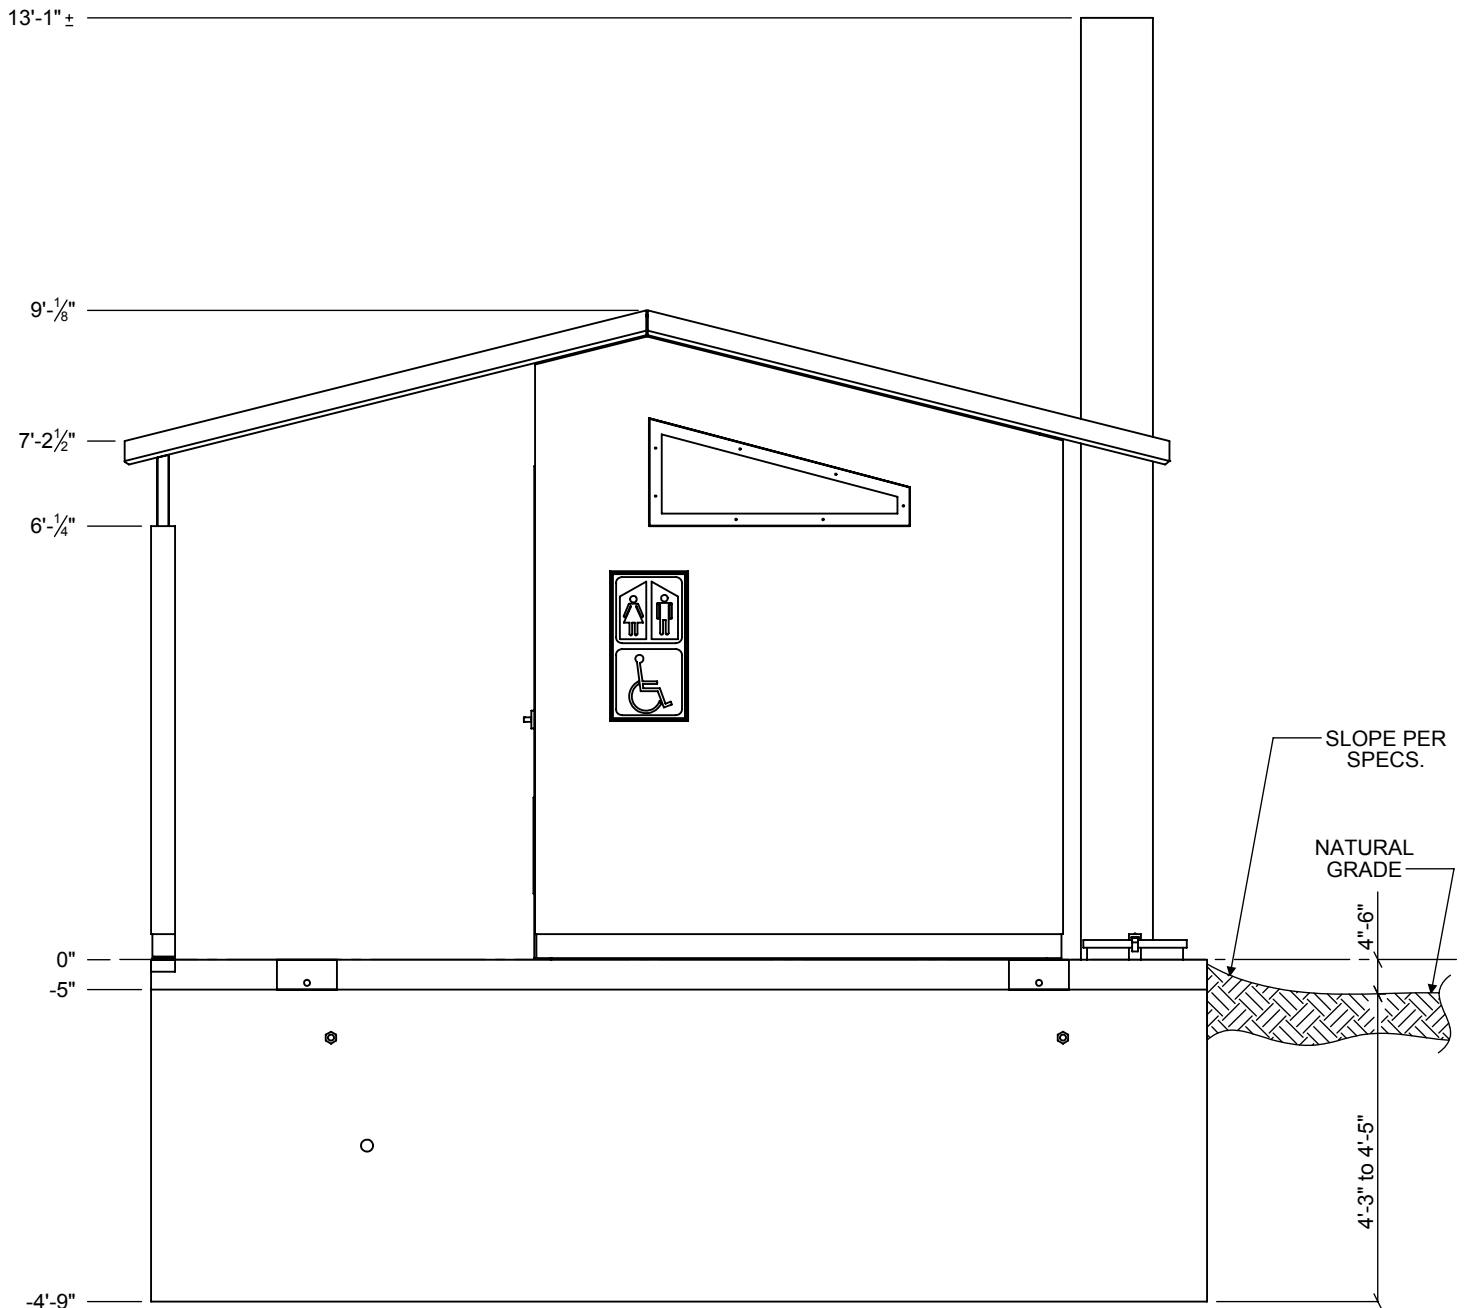


WEIGHT:

- Building - 24,000 lbs.
- Vault - 16,000 lbs.


EXCAVATION:

- Vault Hole - 8' wide x 16' long x 4'-9" below desired finish floor elevation
- See specifications for additional requirements.



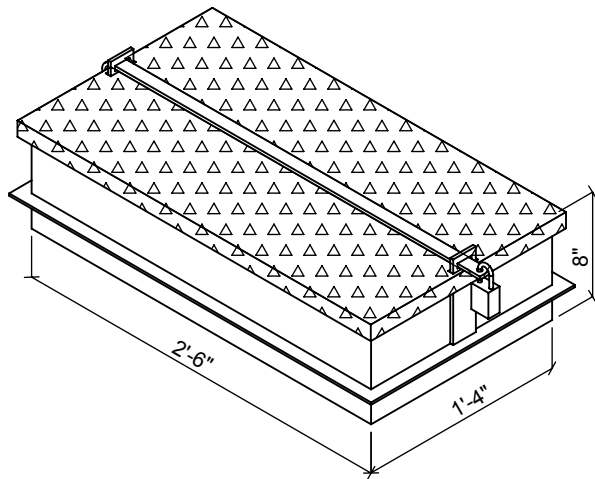


CLEANOUT HATCH

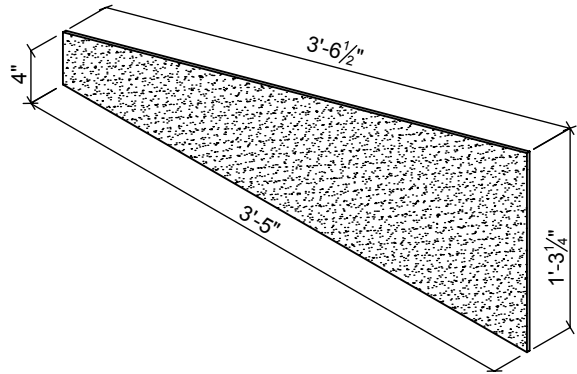


POLYCARBONATE WINDOW



BRAILLE
RESTROOM
SIGN


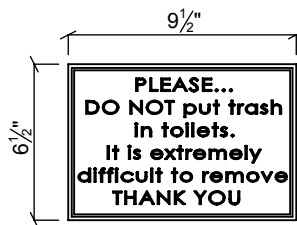


"NO TRASH"
SIGN

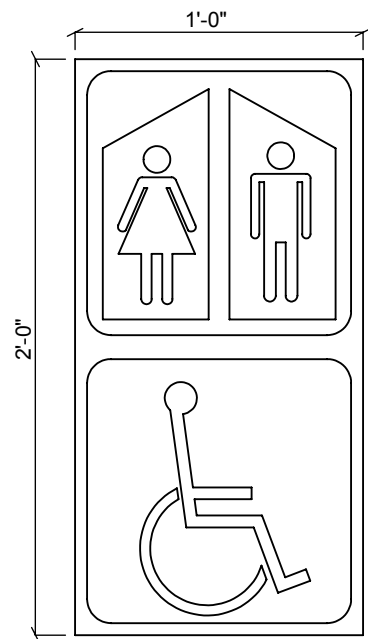

"HANDICAPPED
/ UNISEX" SIGN




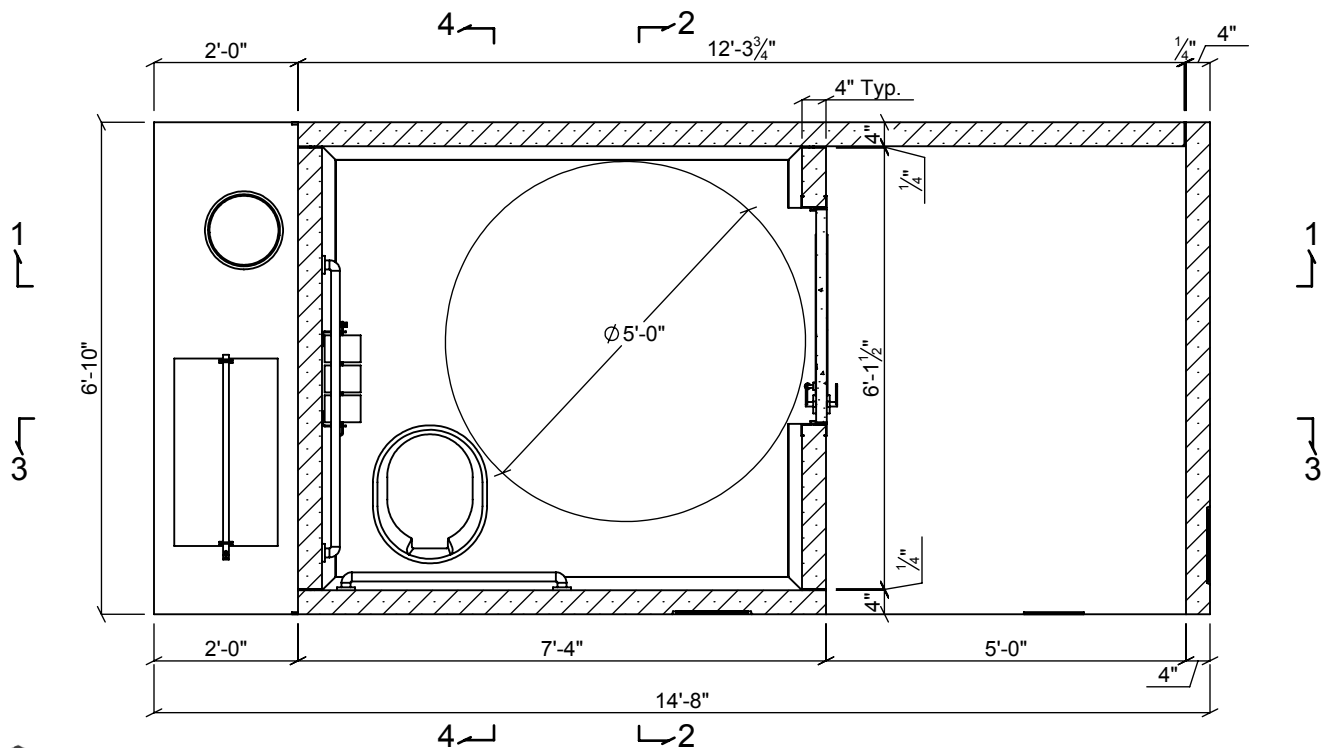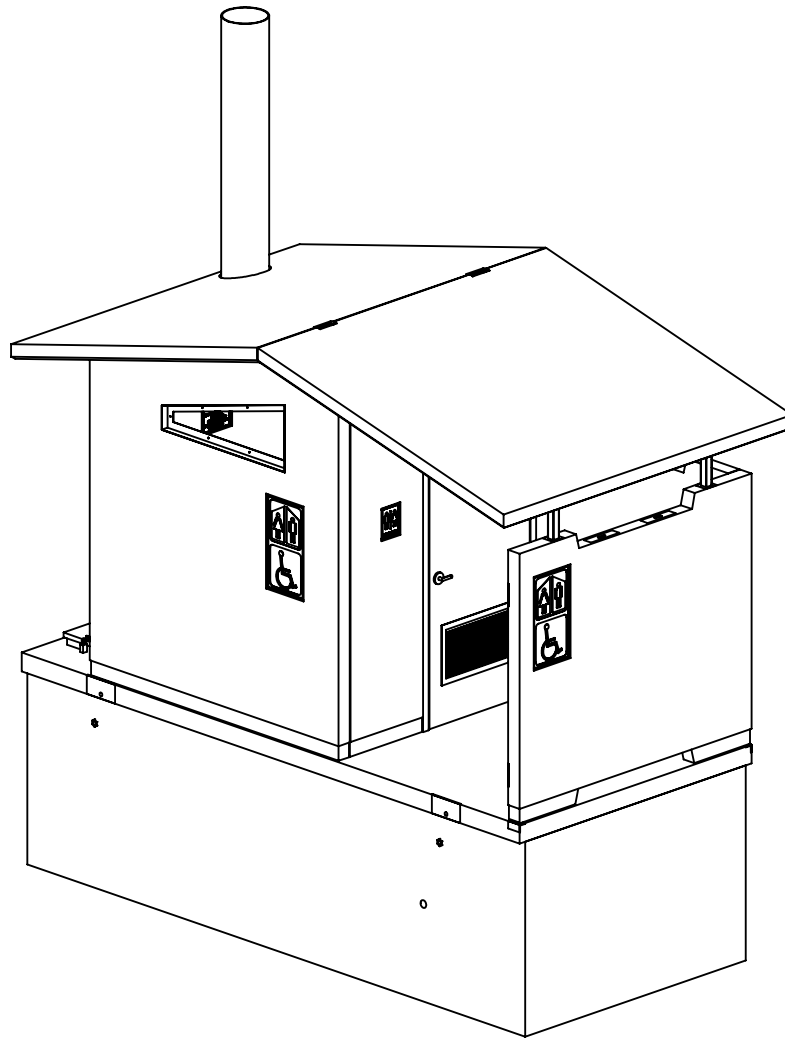


MISSOULA CONCRETE
construction

file:fwp_right full_3_17


FWP		SHEET 1 4 OF
ASPEN VAULT TOILET		
RIGHT HAND		
FULL SCREEN		
3/2017		

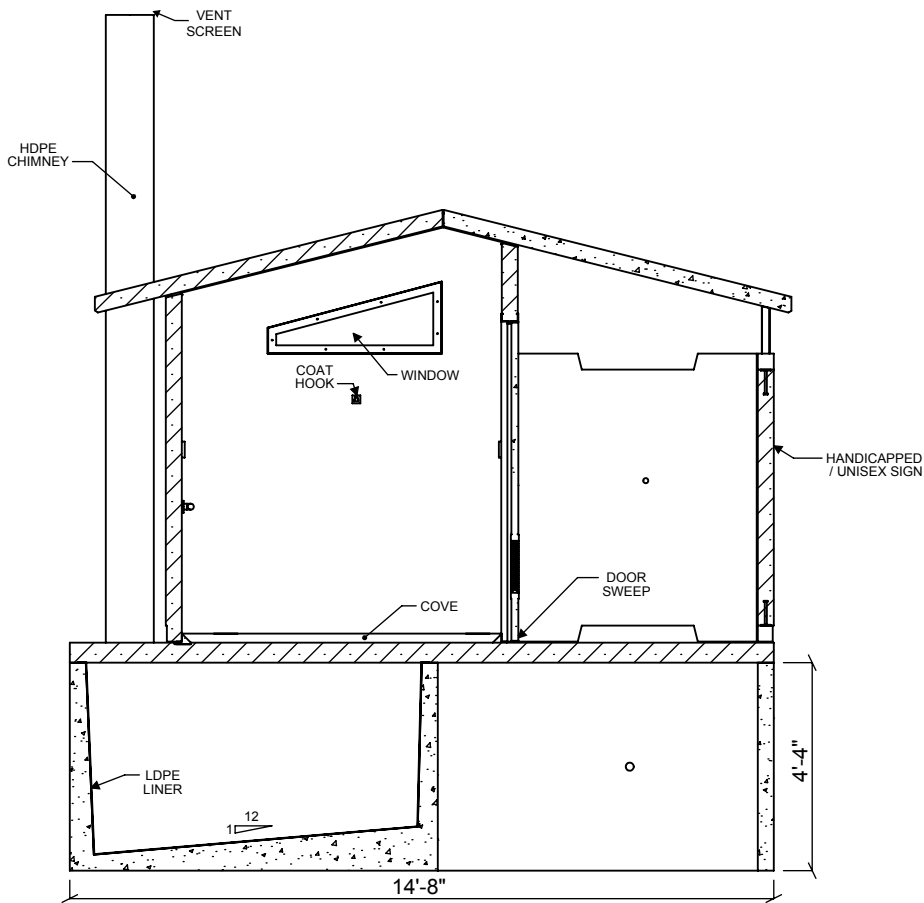


SECTION 1-1
SCALE 1 : 48

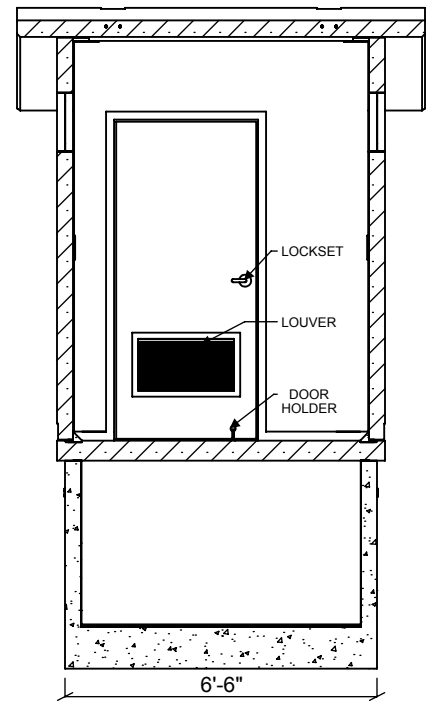

SECTION 2-2
SCALE 1 : 48

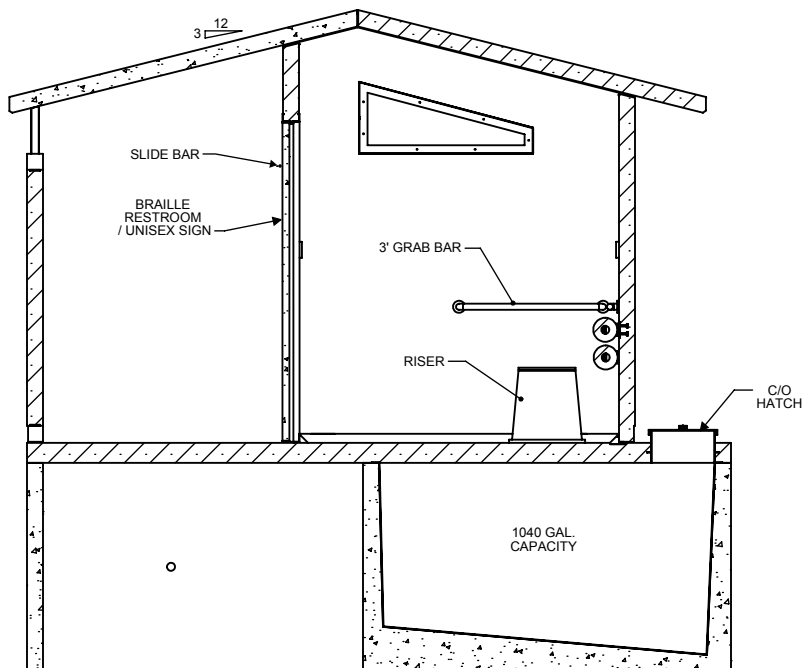


SECTION 3-3
SCALE 1 : 48

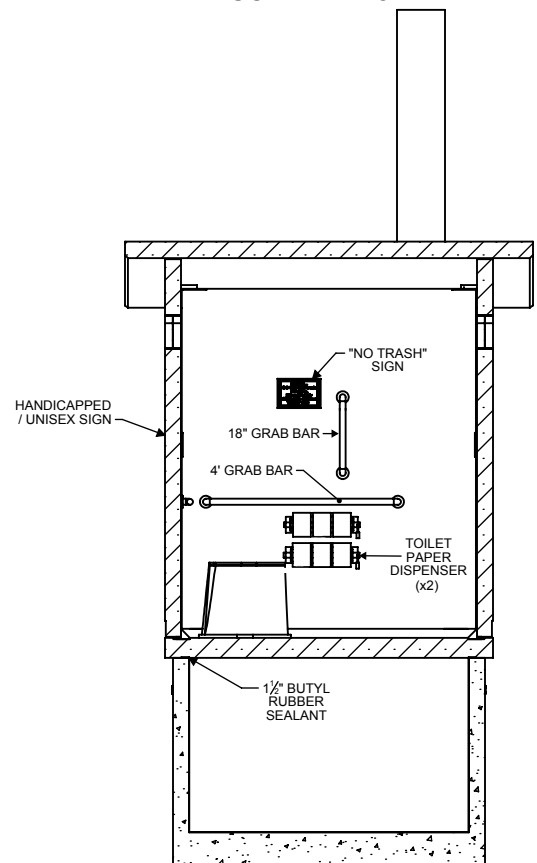

SECTION 4-4
SCALE 1 : 48



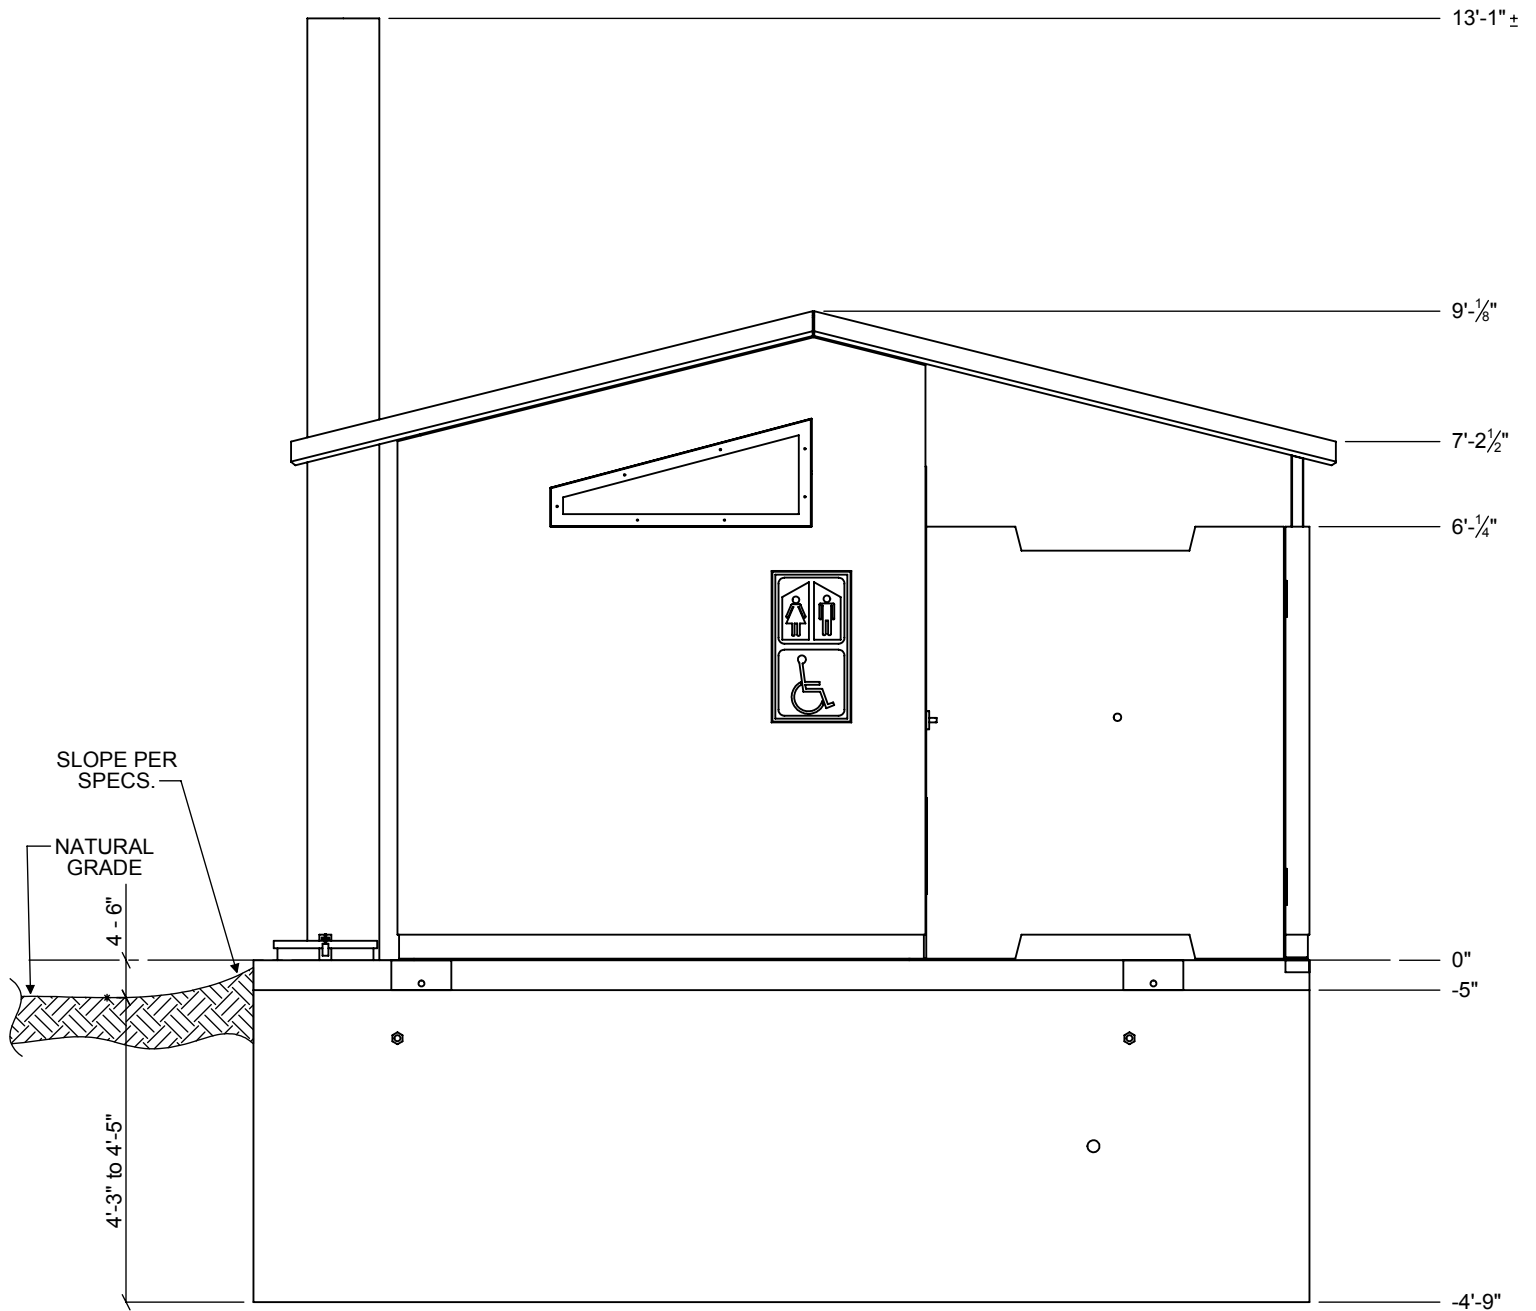


WEIGHT:

- Building - 24,000 lbs.
- Vault - 16,000 lbs.


EXCAVATION:

- Vault Hole - 8' wide x 16' long x 4'-9" below desired finish floor elevation
- See specifications for additional requirements.



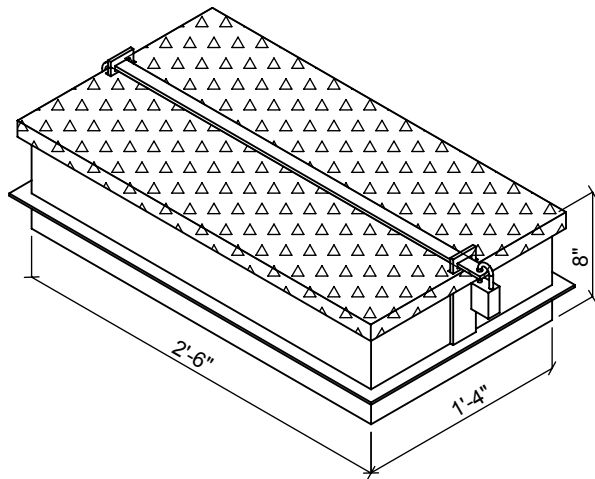


CLEANOUT HATCH

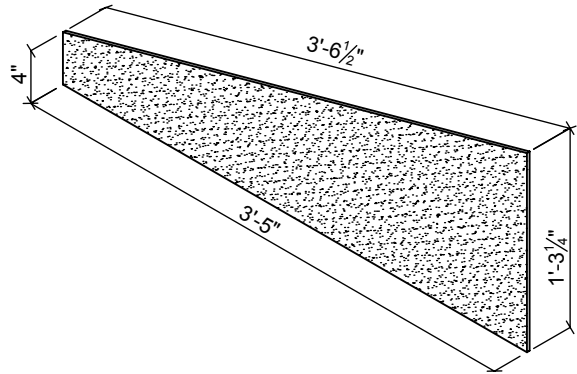


POLYCARBONATE WINDOW



BRAILLE
RESTROOM
SIGN


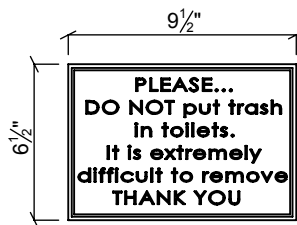



"NO TRASH"
SIGN

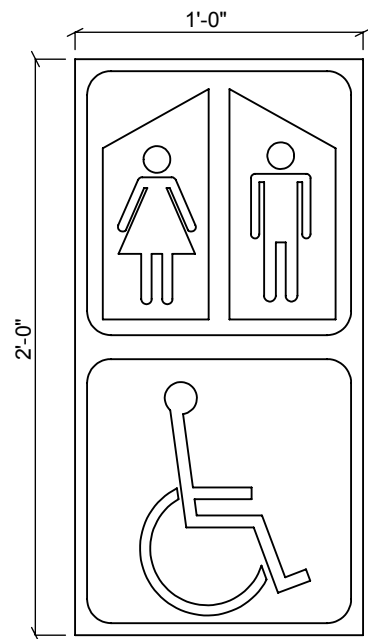


"HANDICAPPED
/ UNISEX" SIGN



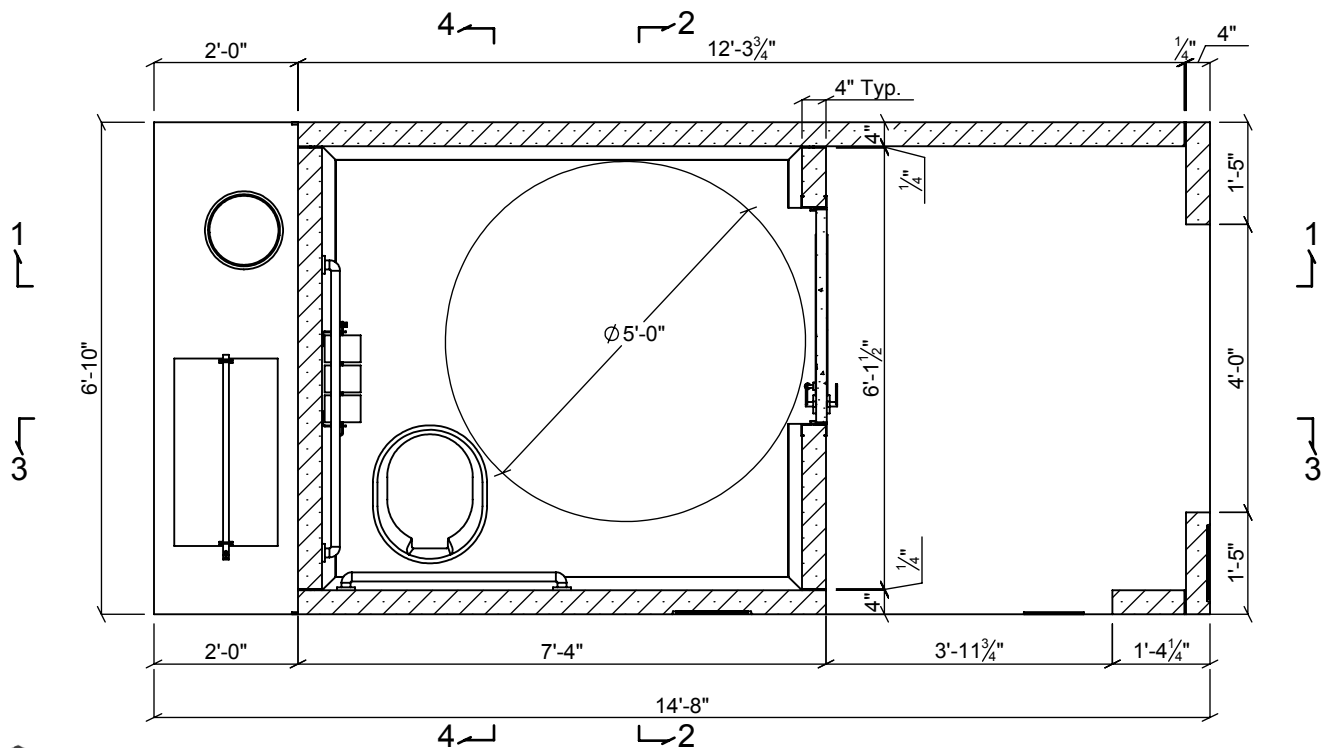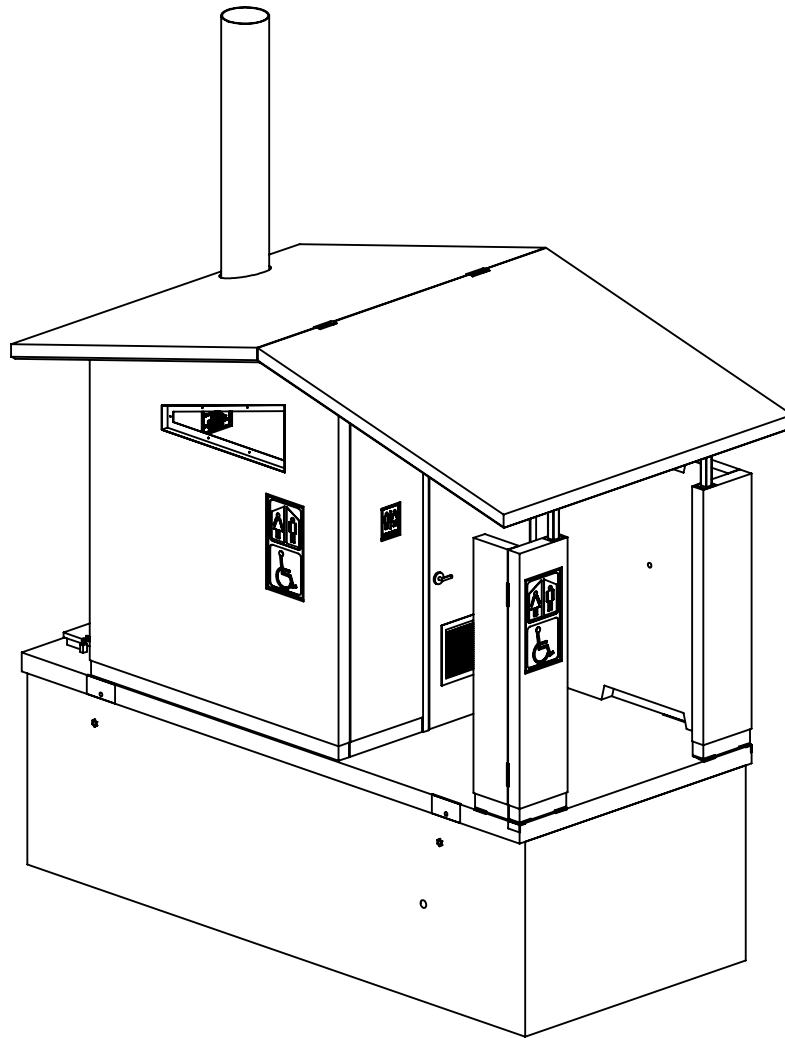


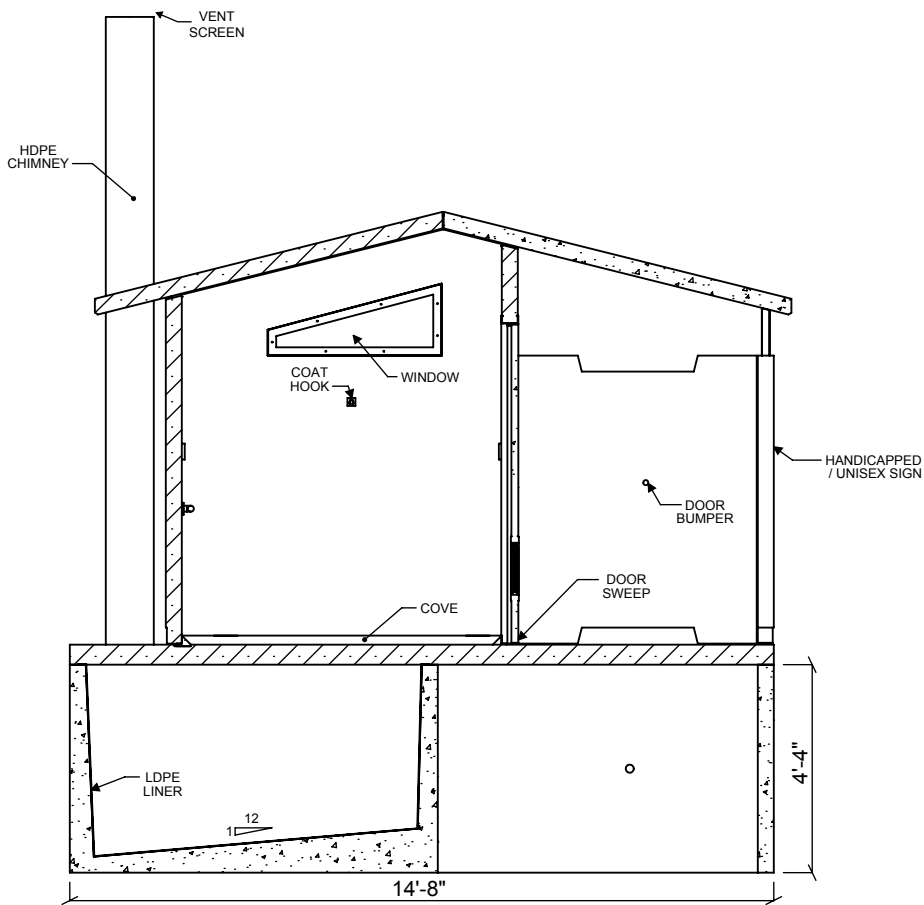


SECTION 1-1
SCALE 1 : 48

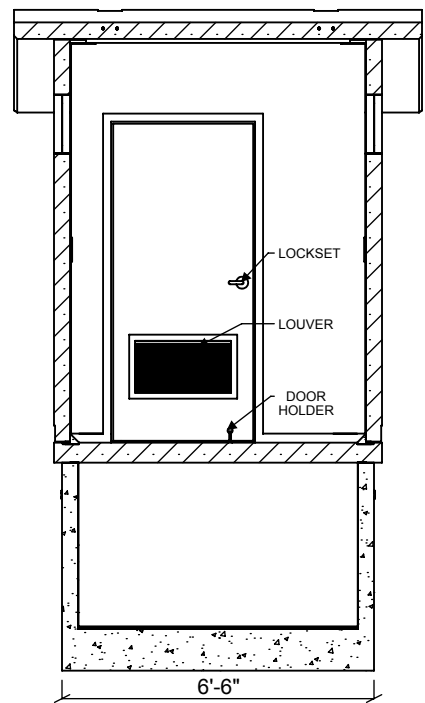

SECTION 2-2
SCALE 1 : 48

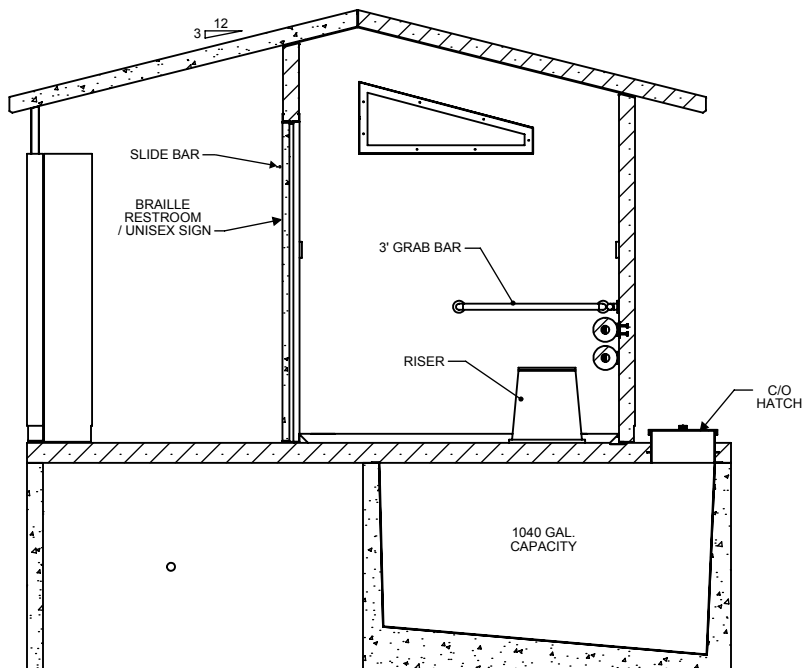


SECTION 3-3
SCALE 1 : 48

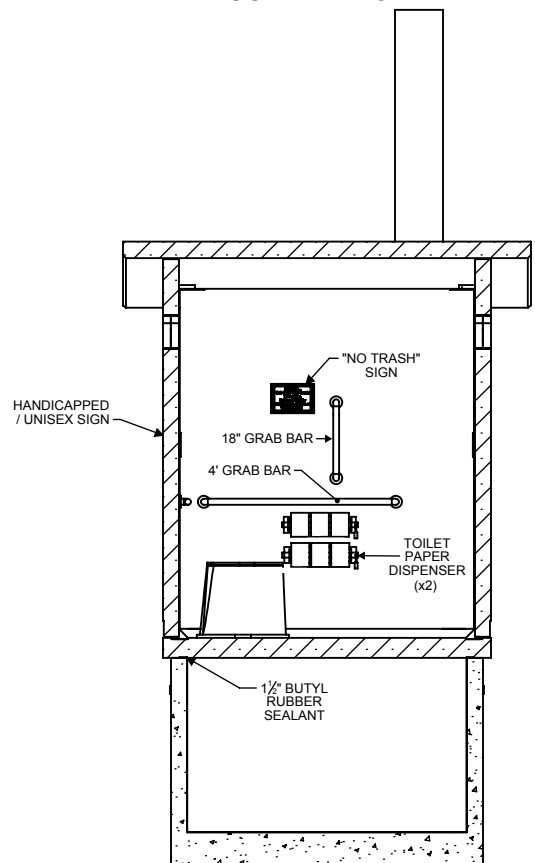

SECTION 4-4
SCALE 1 : 48



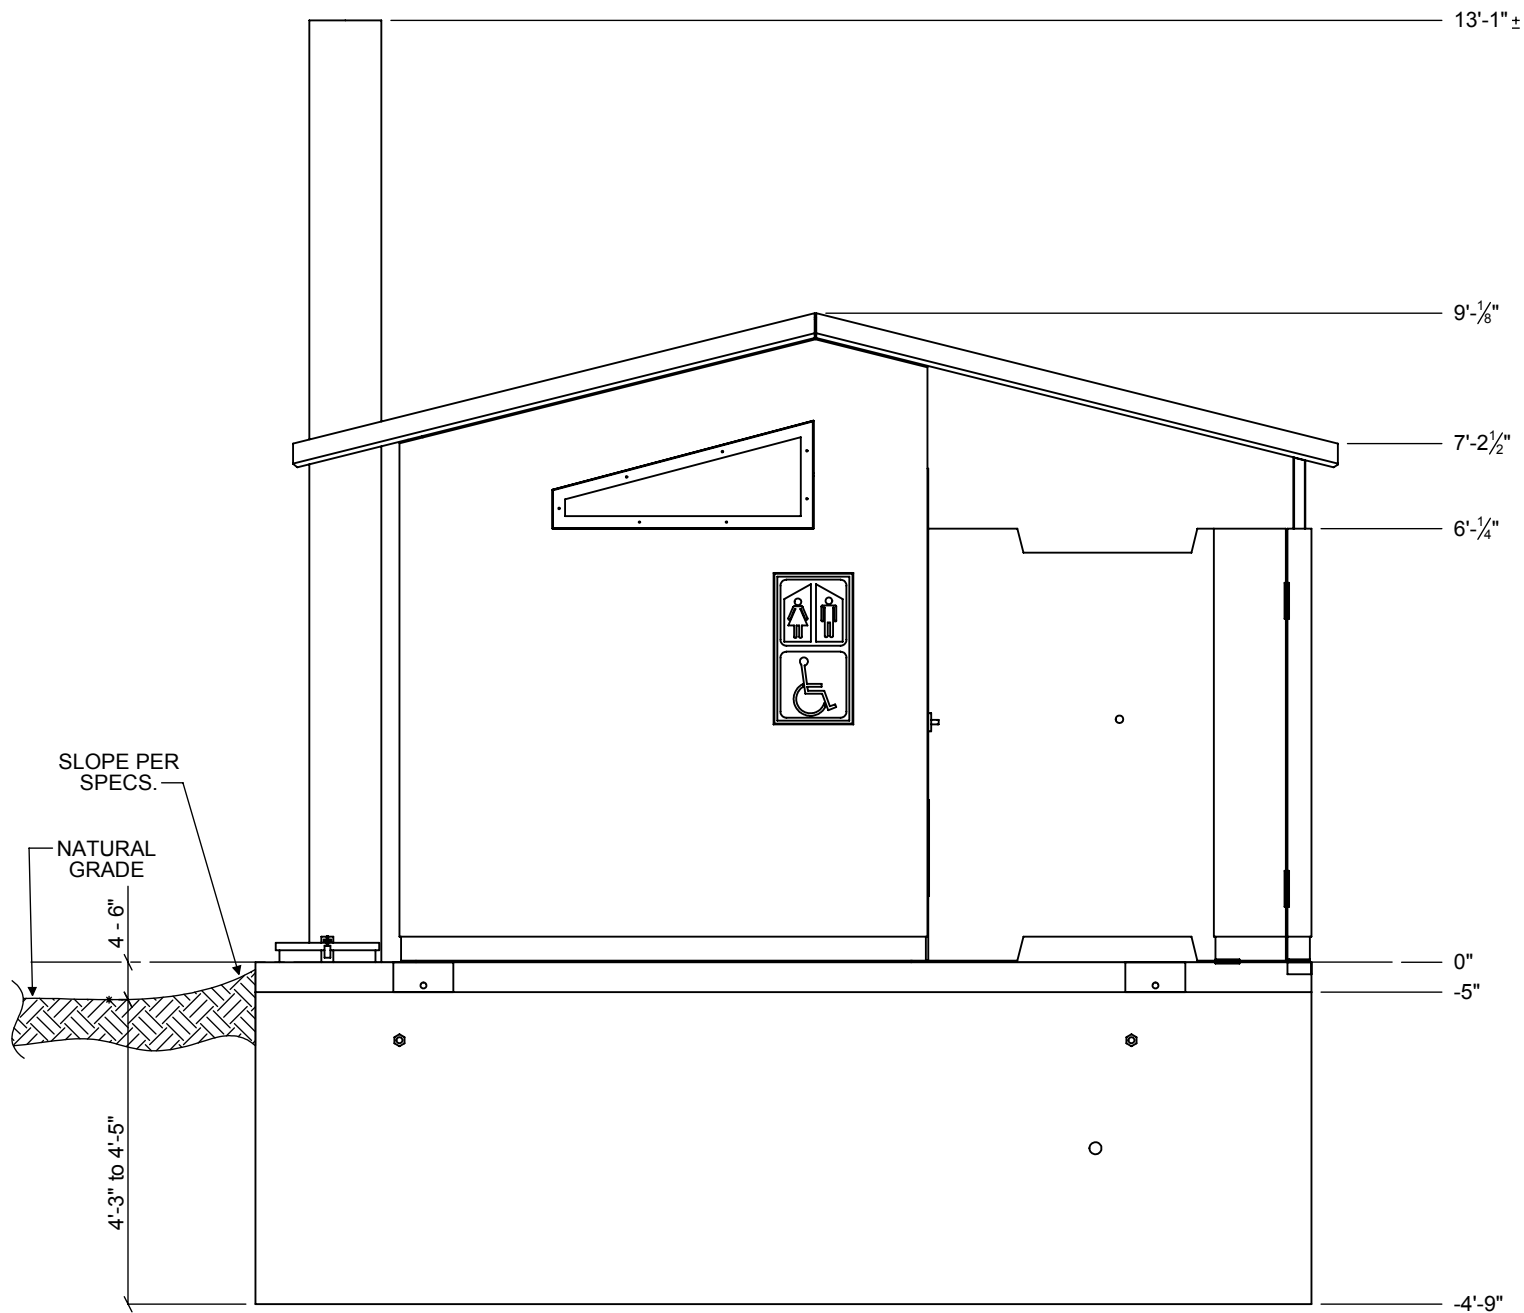


WEIGHT:

- Building - 24,000 lbs.
- Vault - 16,000 lbs.


EXCAVATION:

- Vault Hole - 8' wide x 16' long x 4'-9" below desired finish floor elevation
- See specifications for additional requirements.



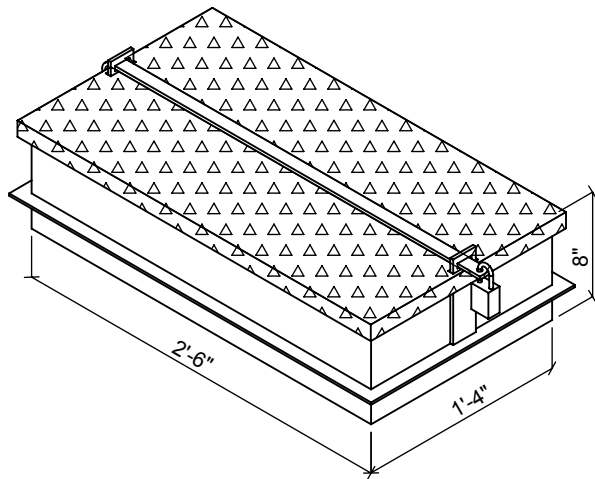


CLEANOUT HATCH

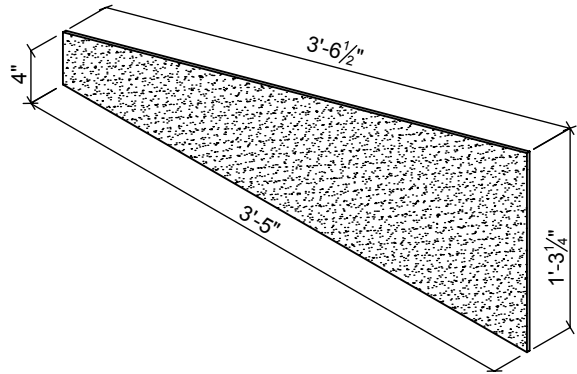


POLYCARBONATE WINDOW



BRAILLE
RESTROOM
SIGN


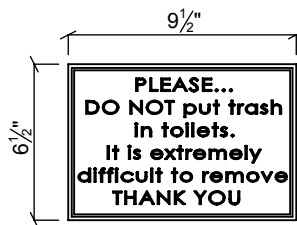



"NO TRASH"
SIGN

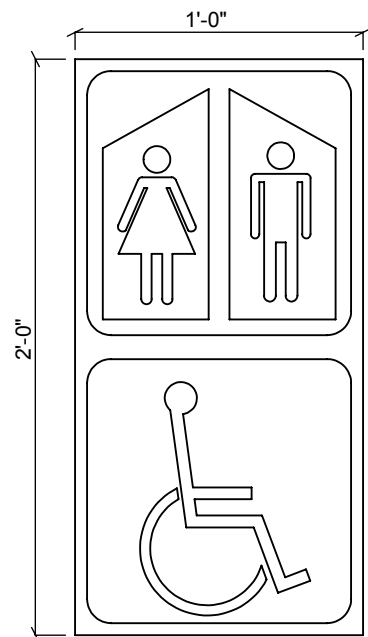


"HANDICAPPED
/ UNISEX" SIGN



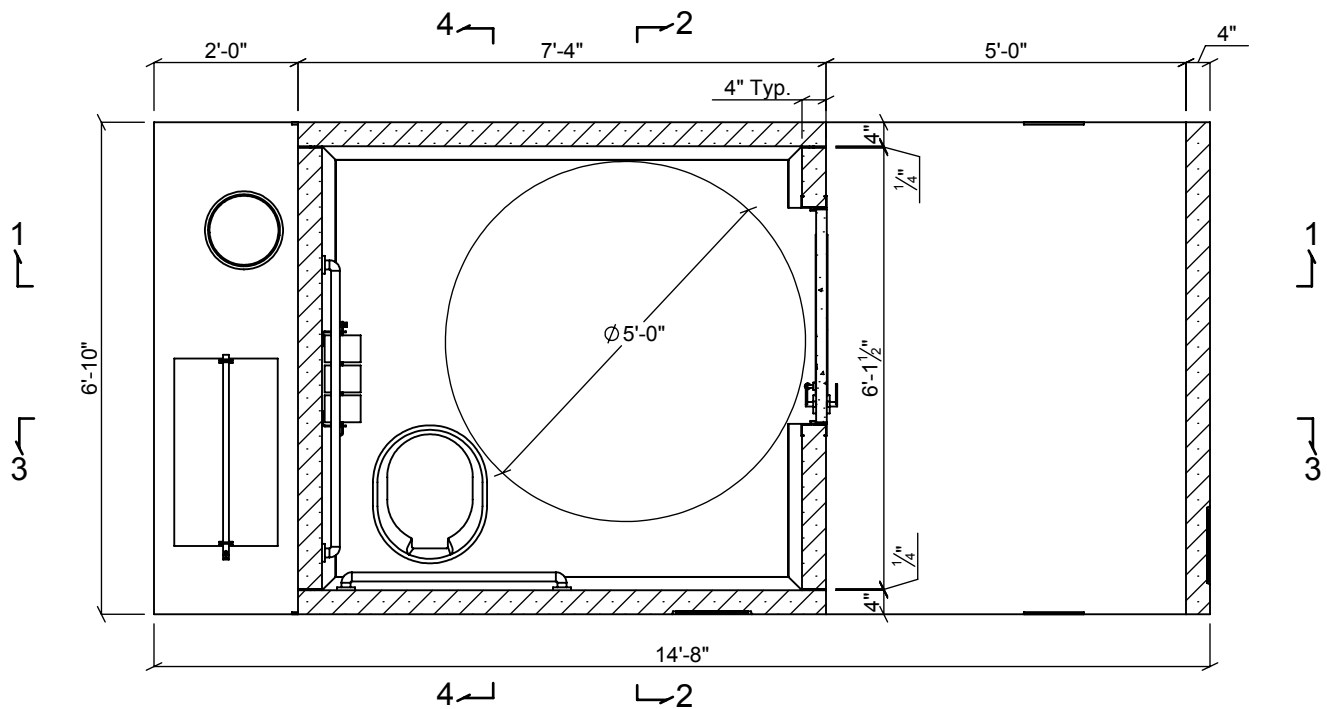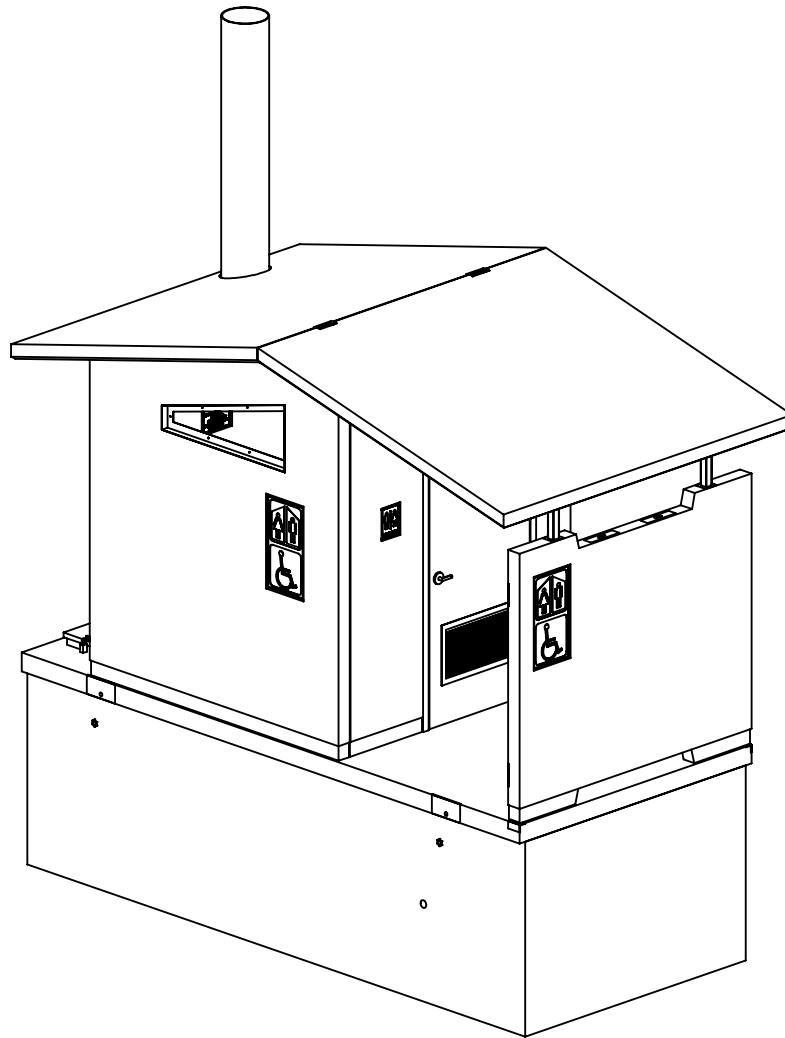


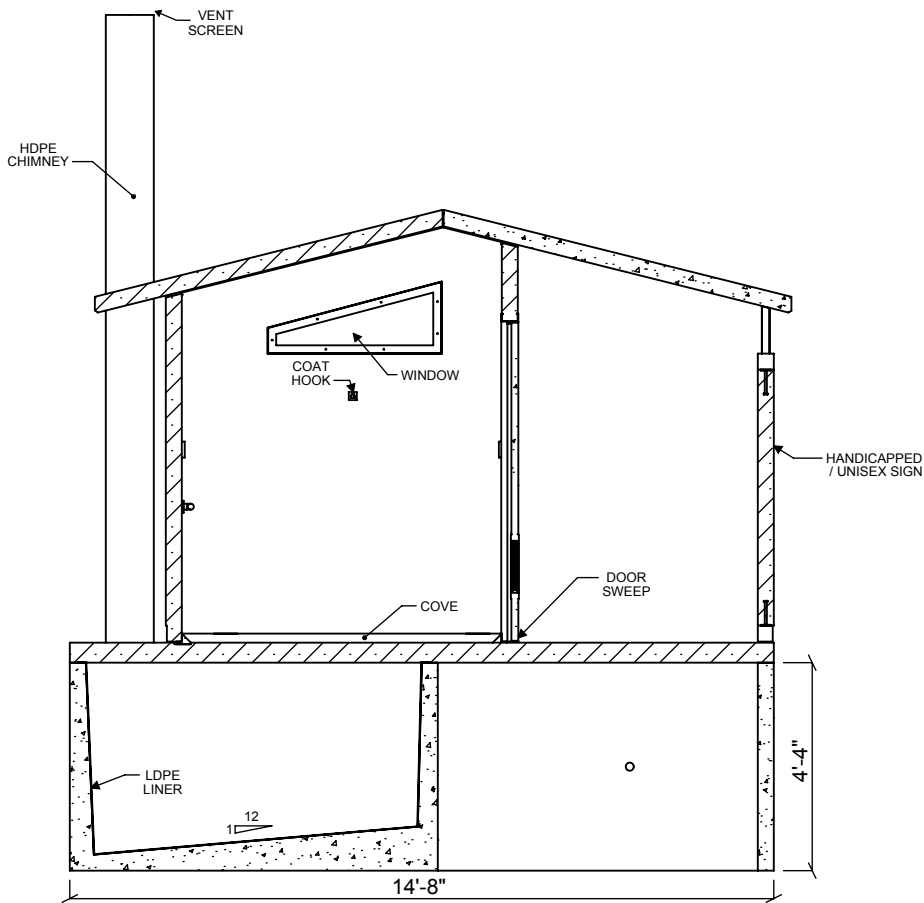


SECTION 1-1
SCALE 1 : 48

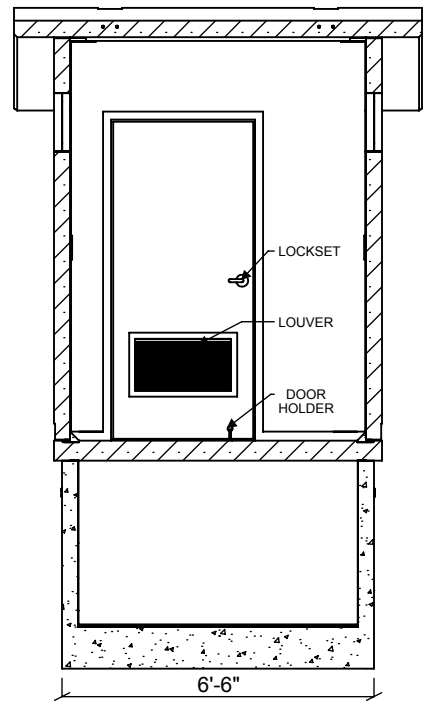

SECTION 2-2
SCALE 1 : 48

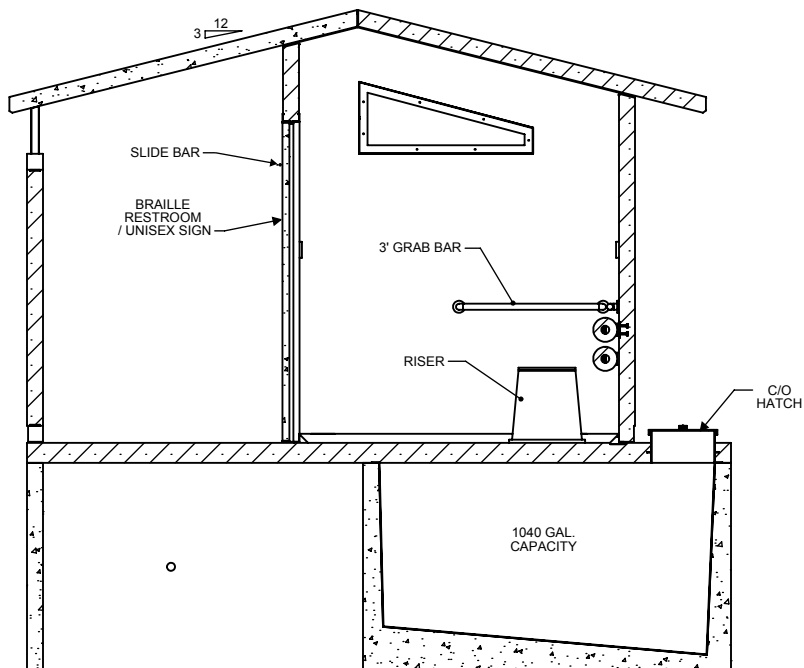


SECTION 3-3
SCALE 1 : 48

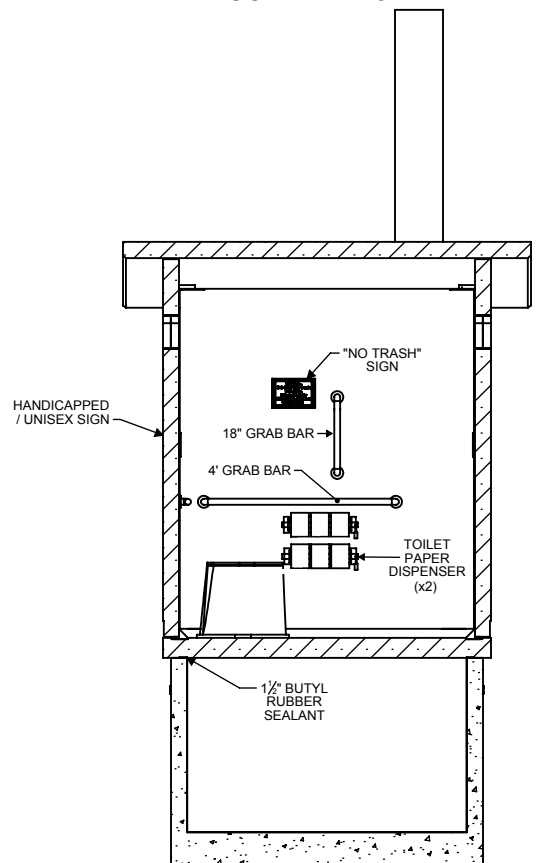


SECTION 4-4
SCALE 1 : 48



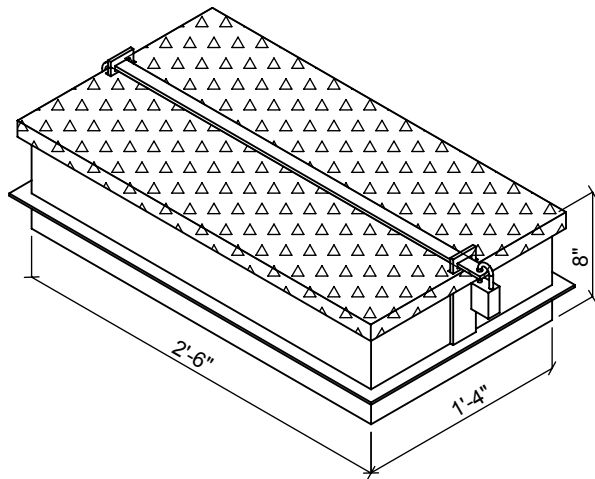


CLEANOUT HATCH

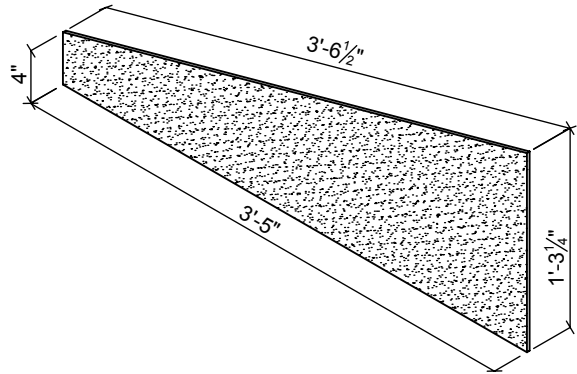


POLYCARBONATE WINDOW



BRAILLE
RESTROOM
SIGN

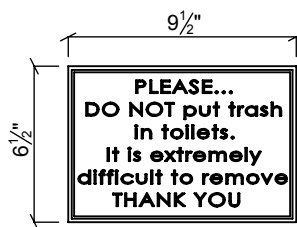

"NO TRASH"
SIGN

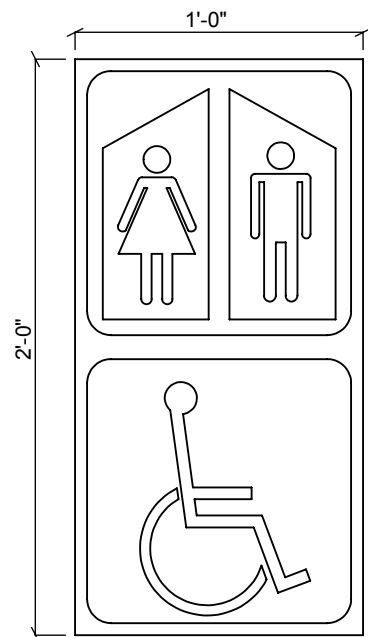

"HANDICAPPED
/ UNISEX" SIGN

